


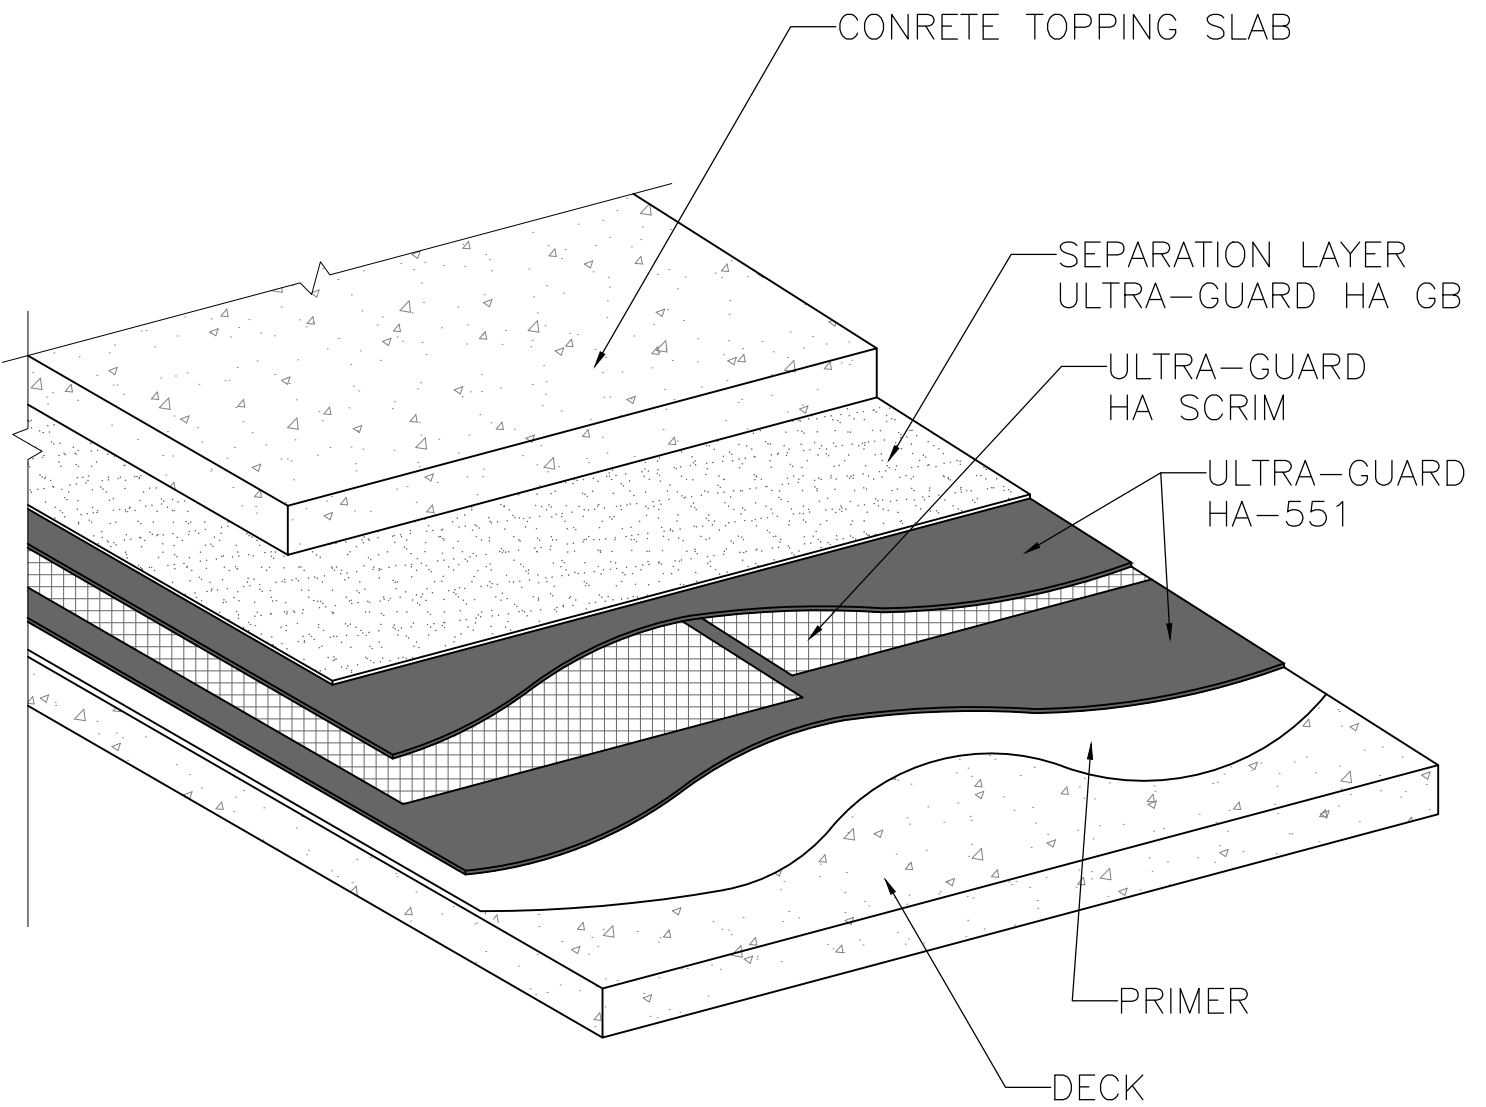

DRAWINGS ON 8 1/2"x11 TITLE BLOCKS ARE NOT TO SCALE.

ULTRA GUARD HA-551 WATERPROOFING SYSTEM

CONCRETE TOPPING SLAB



DETAIL ID:		HA-01f	
REPRESENTATIVE:			
DATE:		SHT:	OF