


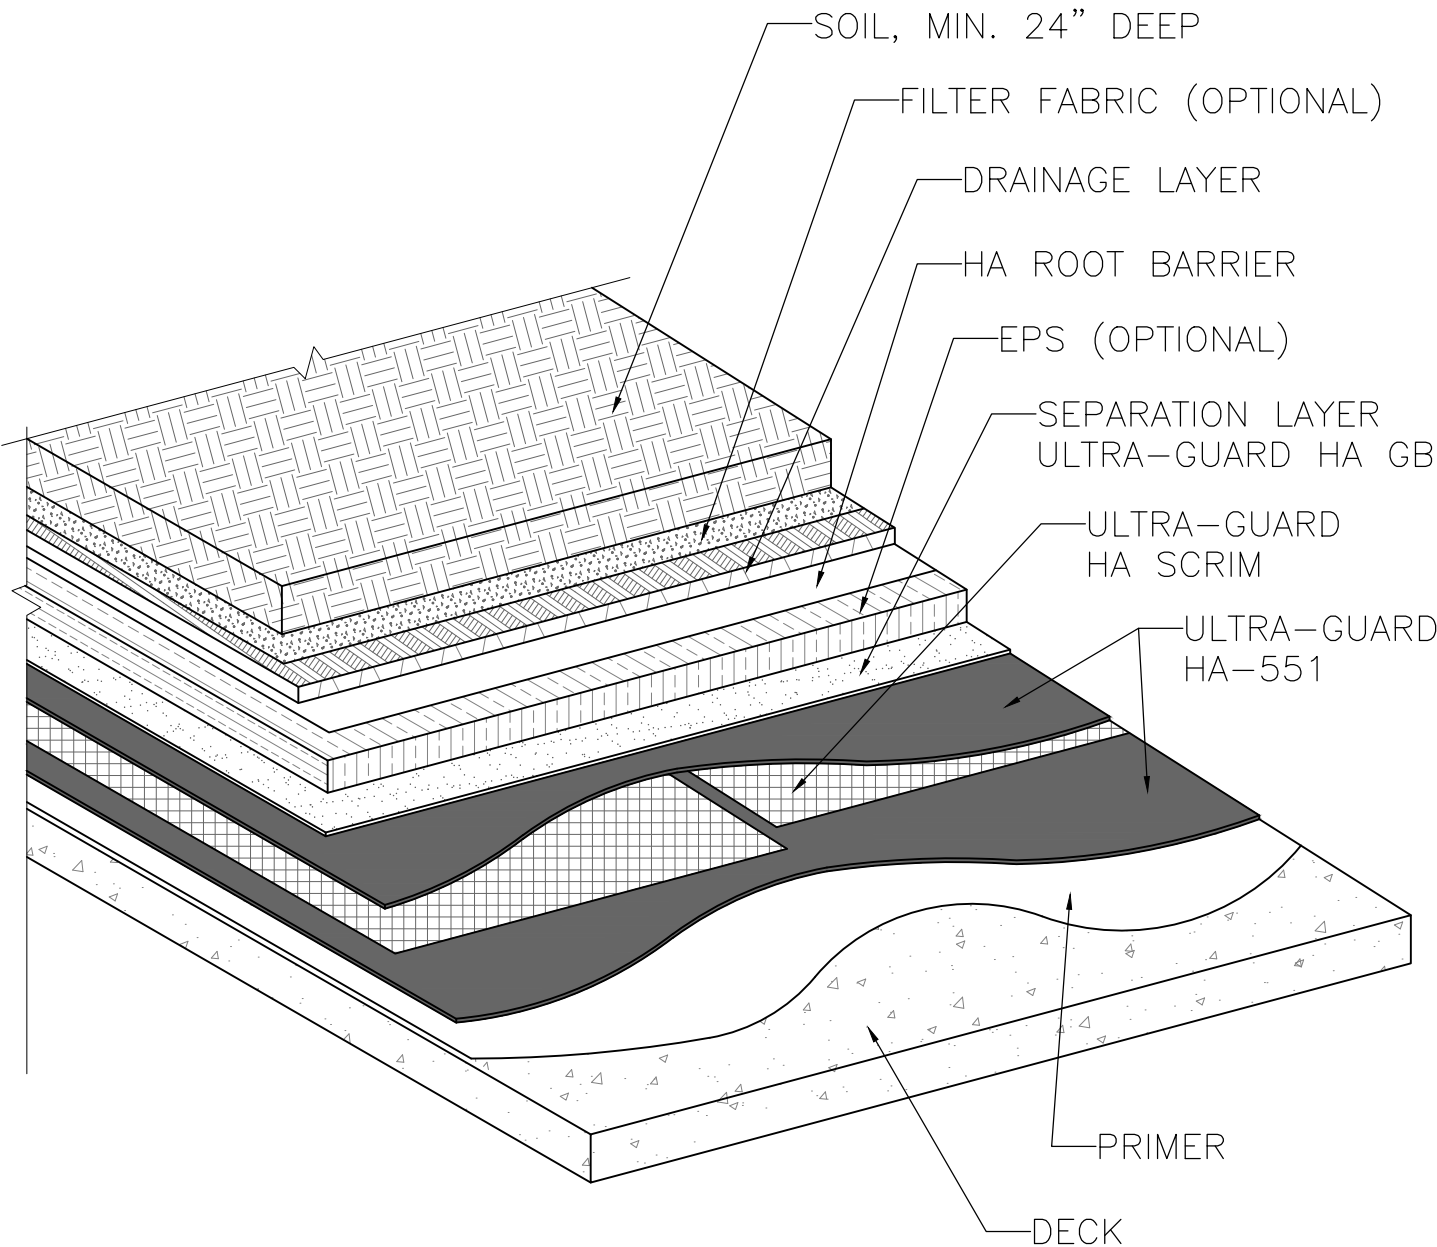

NOTES:

1. SYSTEM DETAIL SHOWING A REINFORCED 2 PLY ULTRA-GUARD HA-551 HOT APPLIED RUBBERIZED ASPHALT WATERPROOFING SYSTEM COVERED BY A LANDSCAPING LAYER. FOR LANDSCAPING SYSTEMS WITH AGGRESSIVE ROOT STRUCTURES, CONSULT GMX FOR ADDITIONAL REQUIREMENTS.

DRAWINGS ON 8 1/2"x11 TITLE BLOCKS ARE NOT TO SCALE.

ULTRA GUARD HA-551 WATERPROOFING SYSTEM			
GREEN VEGETATED ROOF (W/OPTIONAL EPS INSULATION)			
	DETAIL ID:		HA-014a
	REPRESENTATIVE:		
	DATE:	SHT:	OF