


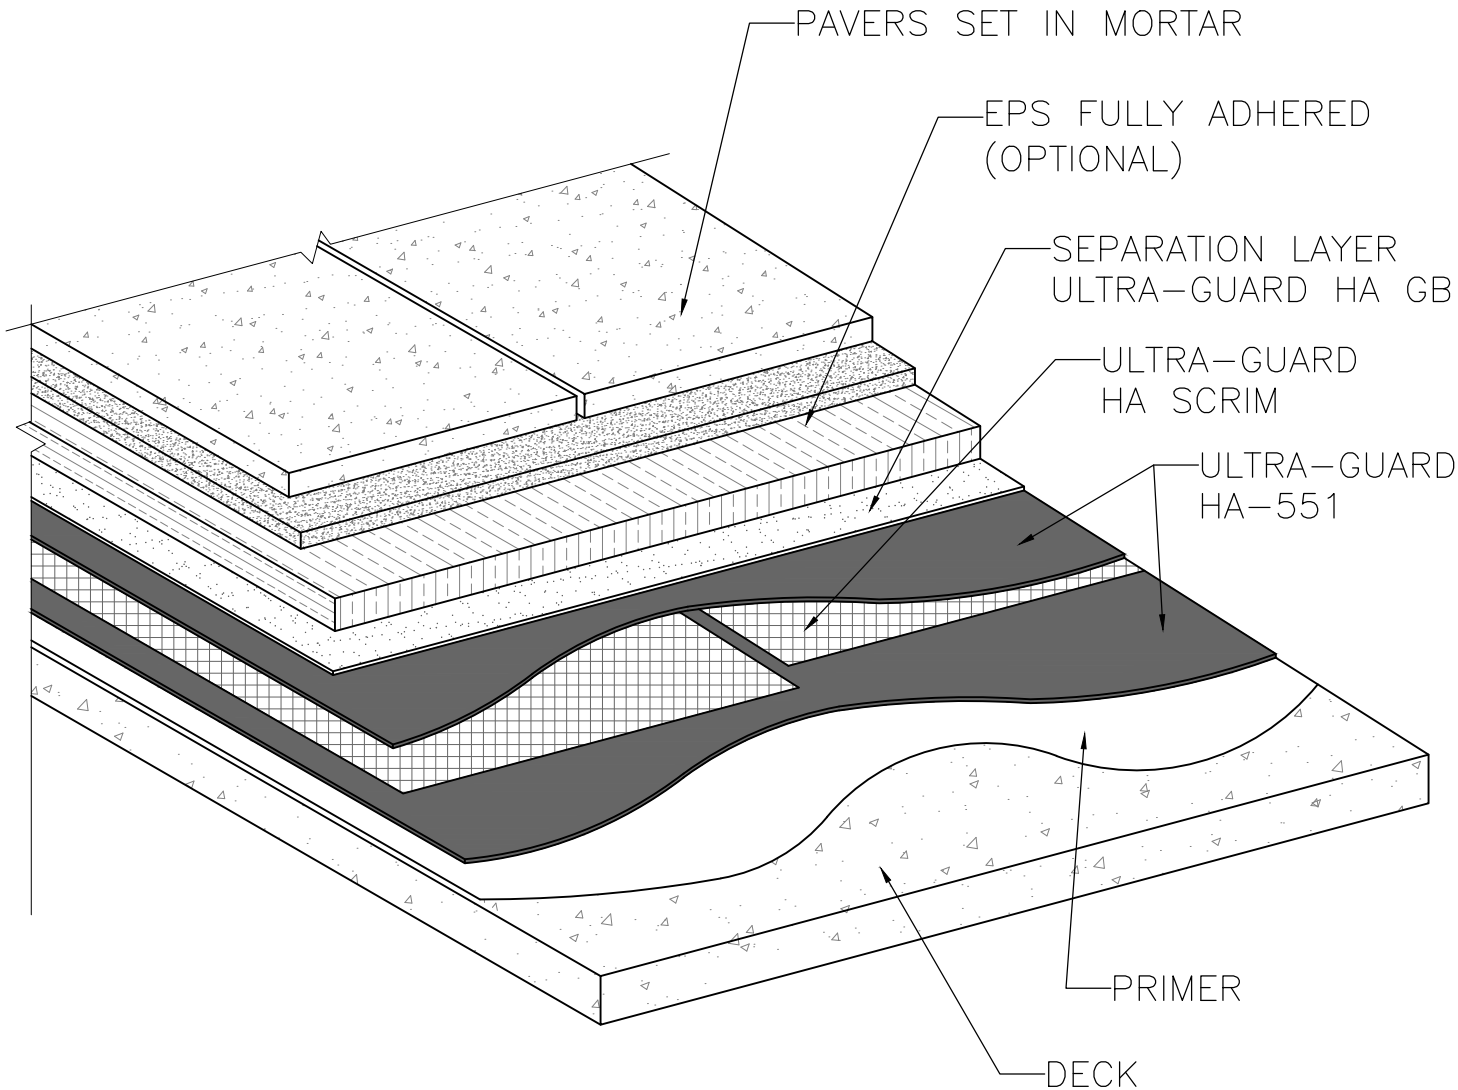

NOTES:

1. SYSTEM DETAIL SHOWING A REINFORCED 2 PLY ULTRA-GUARD HA-551 HOT APPLIED RUBBERIZED ASPHALT WATERPROOFING SYSTEM INCORPORATING A DRAINAGE TYPE POLYSTYRENE INSULATION BOARD (OPTIONAL) AND PAVERS.

DRAWINGS ON 8 1/2"x11 TITLE BLOCKS ARE NOT TO SCALE.

ULTRA GUARD HA-551 WATERPROOFING SYSTEM

PAVER SET IN MORTAR (W/OPTIONAL EPS INSULATION)



DETAIL ID:		HA-01e	
REPRESENTATIVE:			
DATE:		SHT:	OF