


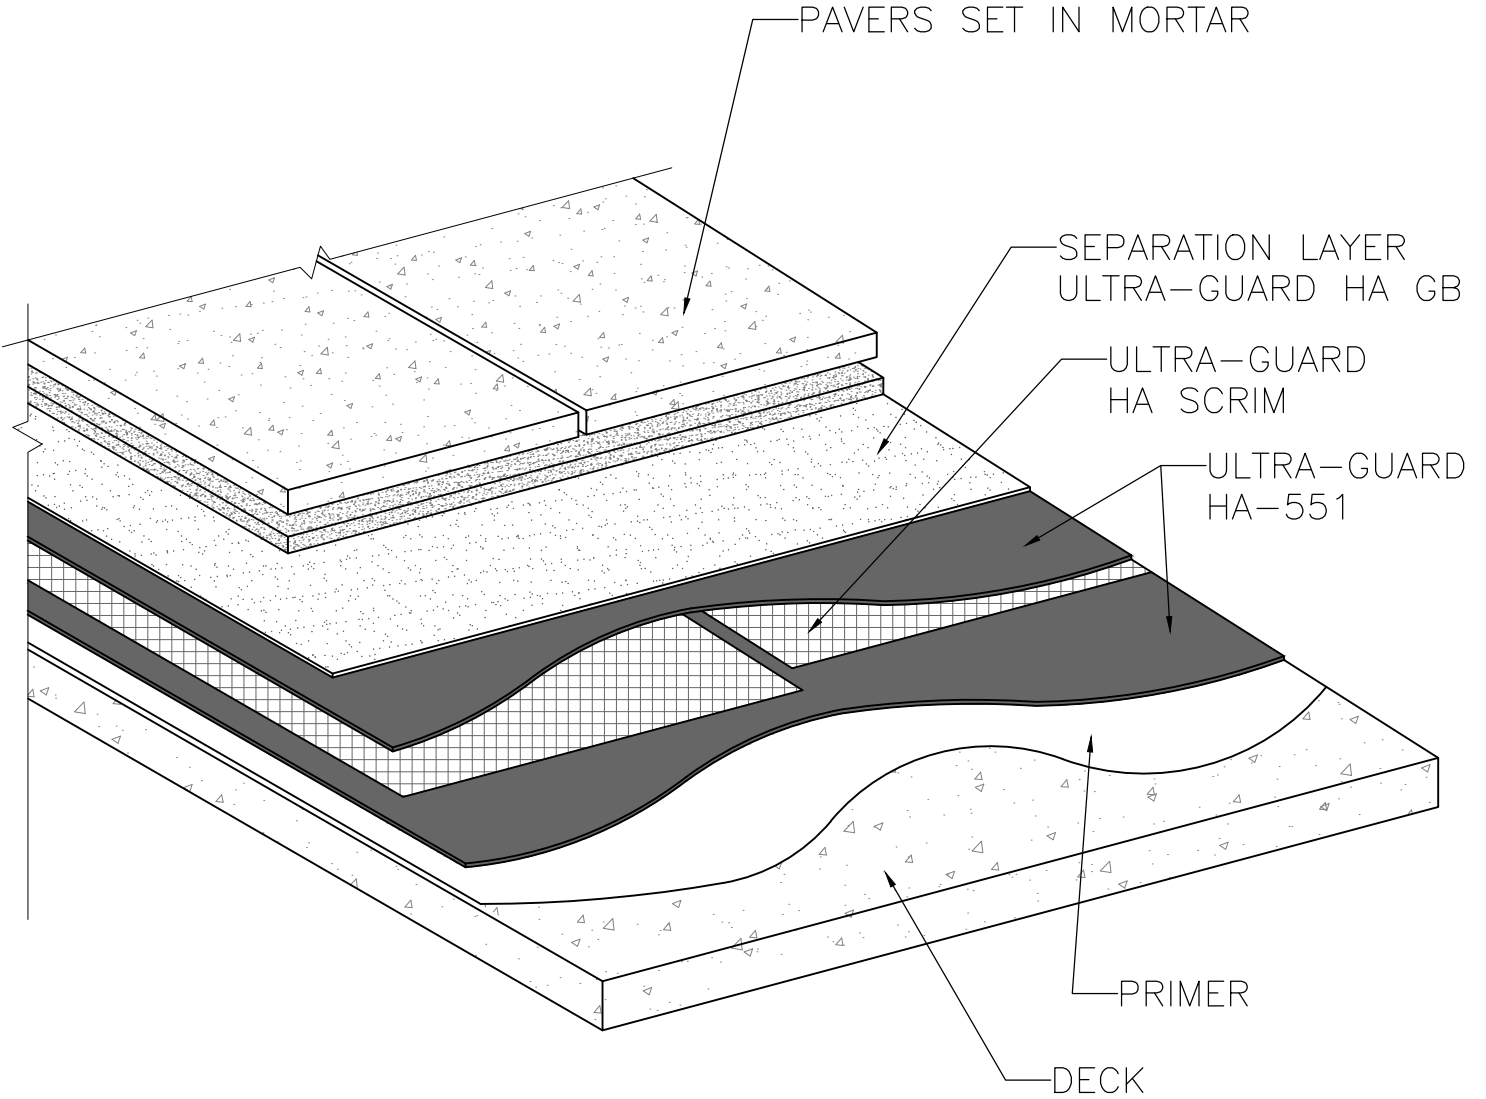

DRAWINGS ON 8¹/₂"x11 TITLE BLOCKS ARE NOT TO SCALE.

ULTRA GUARD HA-551 WATERPROOFING SYSTEM

PAVER SET IN MORTAR



DETAIL ID:		HA-01d	
REPRESENTATIVE:			
DATE:		SHT:	OF