


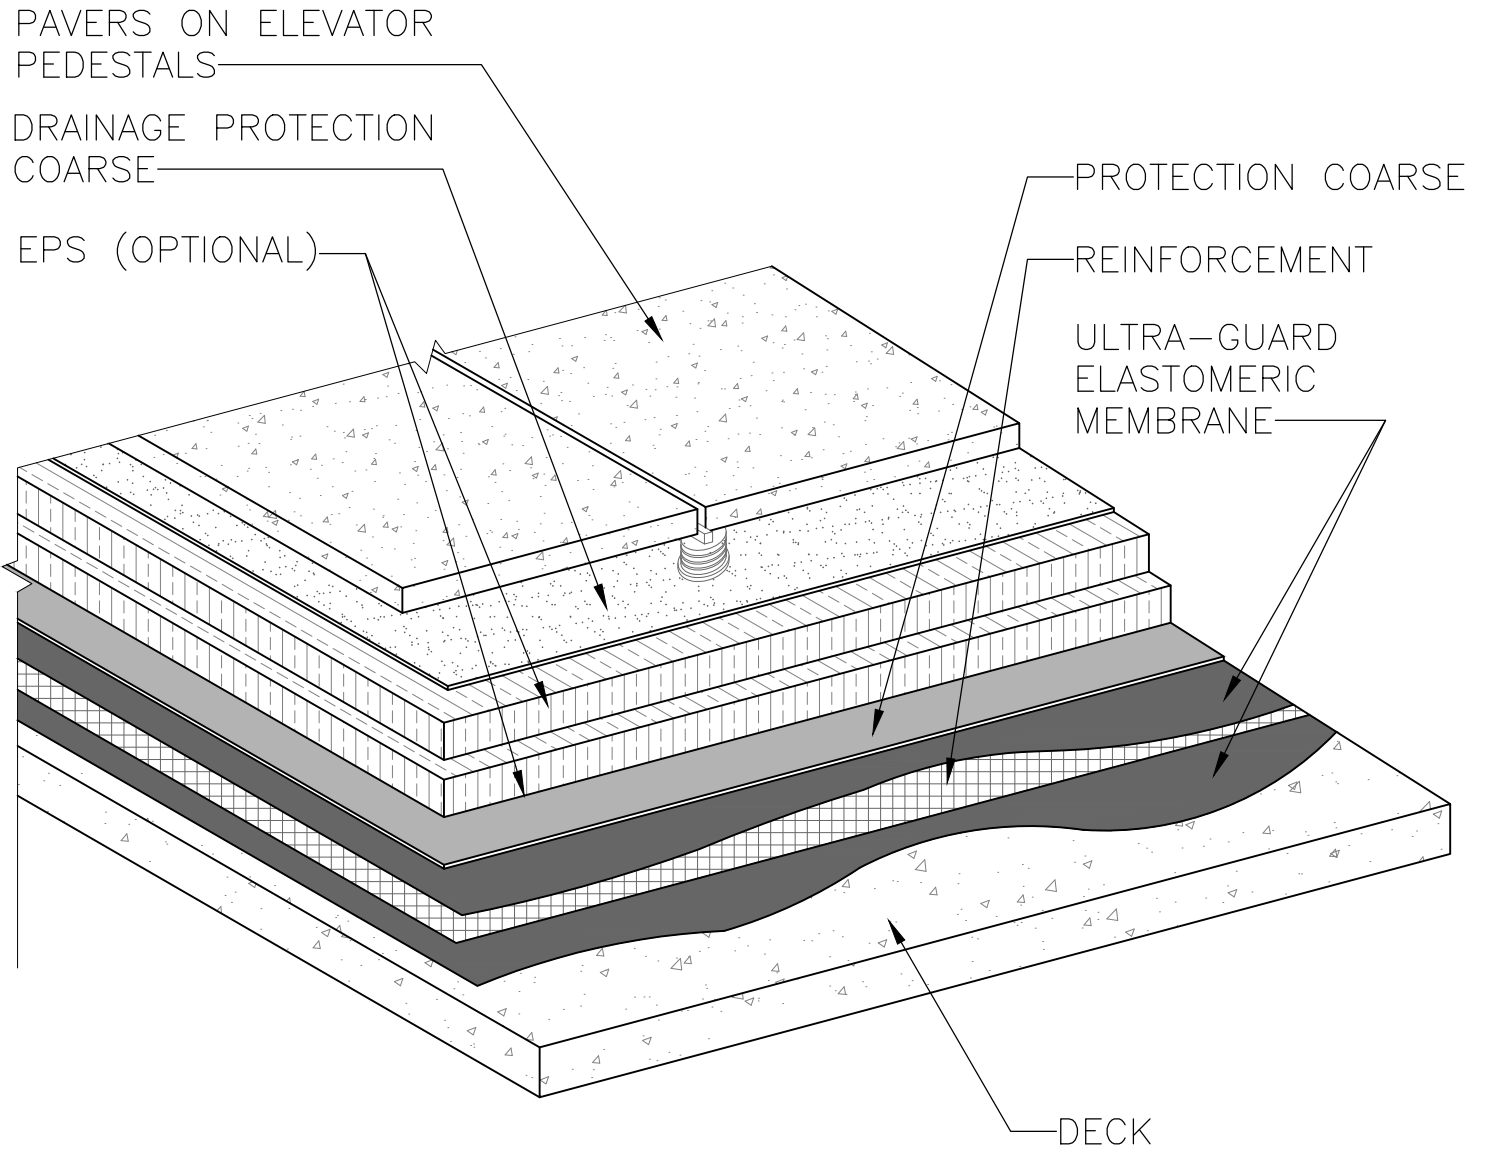

PLAZA DECK ASSEMBLY

DRAWINGS ON 8 1/2"x11 TITLE BLOCKS ARE NOT TO SCALE.

ULTRA GUARD HA-551 WATERPROOFING SYSTEM

PLAZA DECK

	DETAIL ID:		HA-21
	REPRESENTATIVE:		
	DATE:	SHT:	OF