


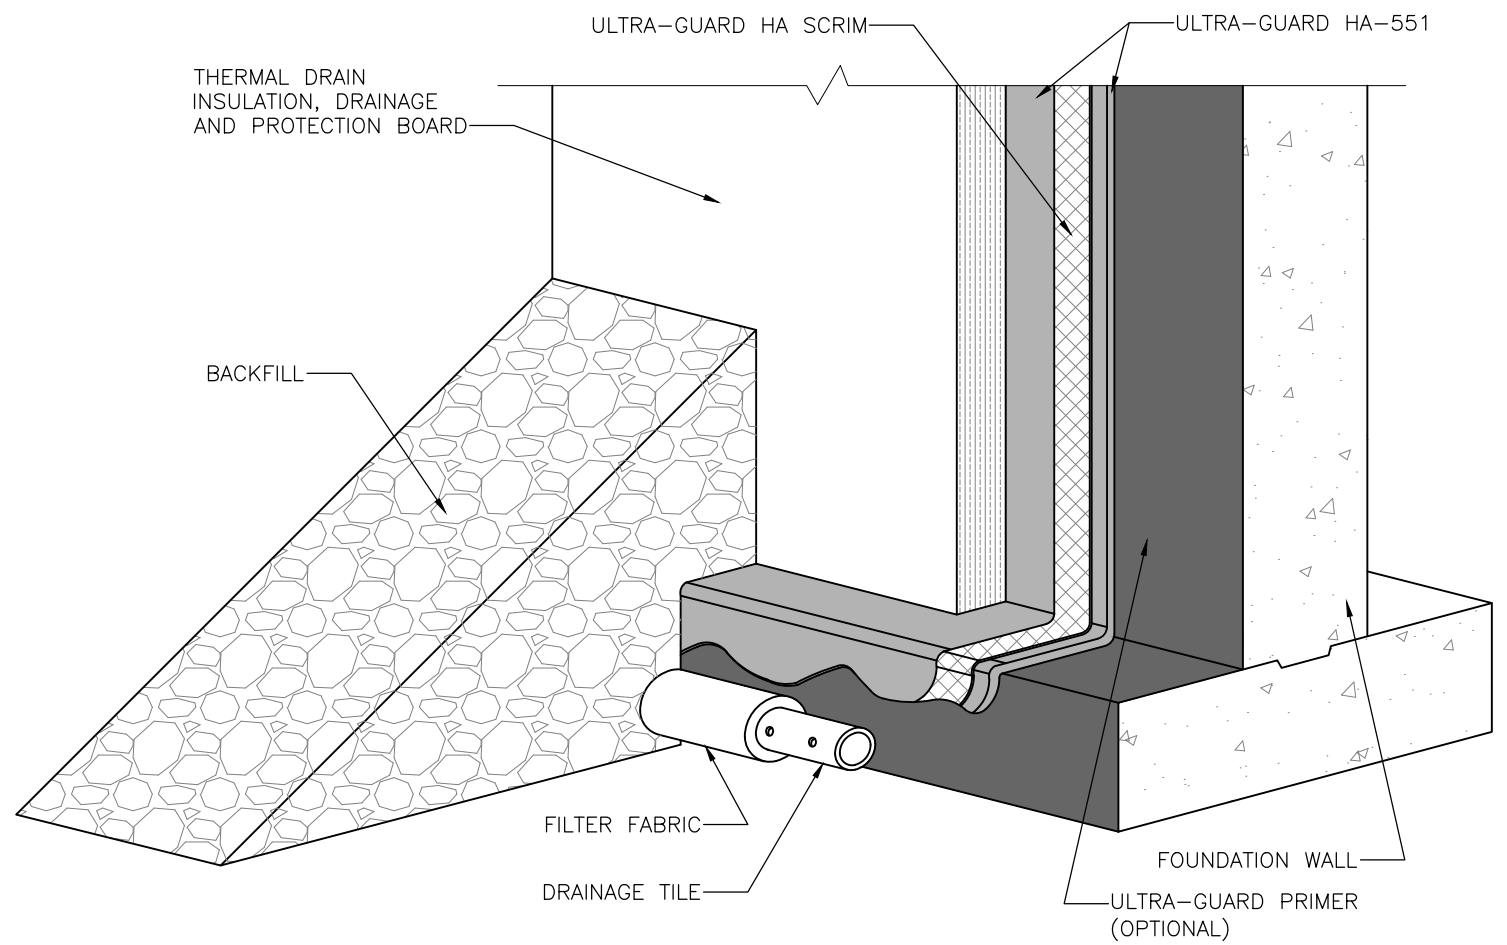

DRAWINGS ON 8¹/₂"x11 TITLE BLOCKS ARE NOT TO SCALE.

ULTRA GUARD HA-551 WATERPROOFING SYSTEM

DRAINAGE BOARD OPTION 1



DETAIL ID:		HA-DB1	
REPRESENTATIVE:			
DATE:		SHT:	OF