


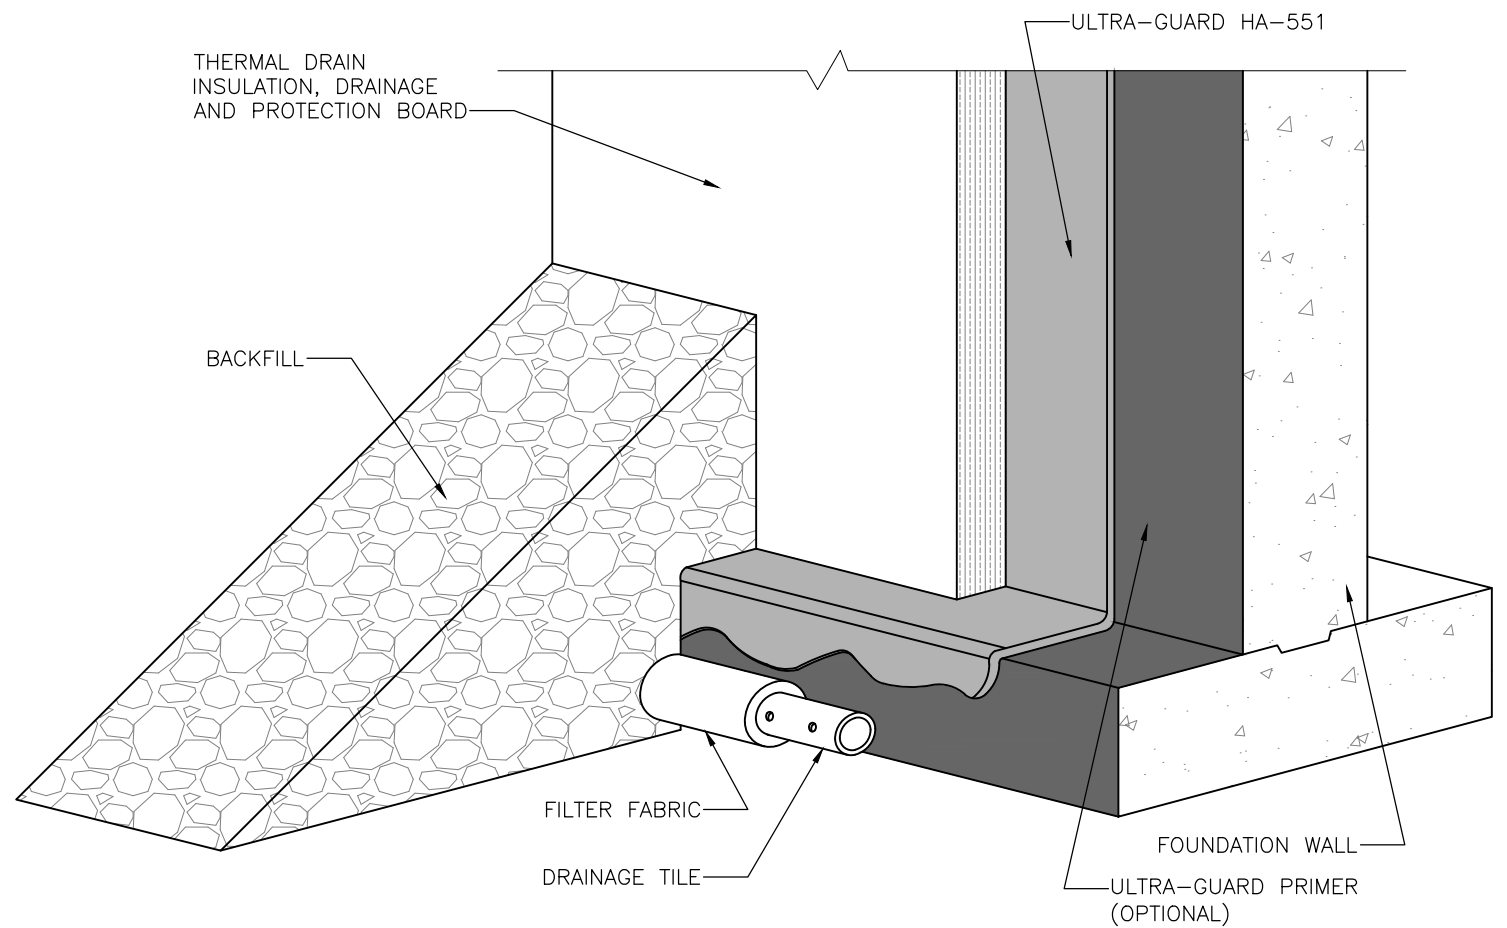

DRAWINGS ON 8¹/₂"x11 TITLE BLOCKS ARE NOT TO SCALE.

ULTRA GUARD HA-551 WATERPROOFING SYSTEM

DRAINAGE BOARD OPTION 2



DETAIL ID:		HA-DB2	
REPRESENTATIVE:			
DATE:		SHT:	OF