


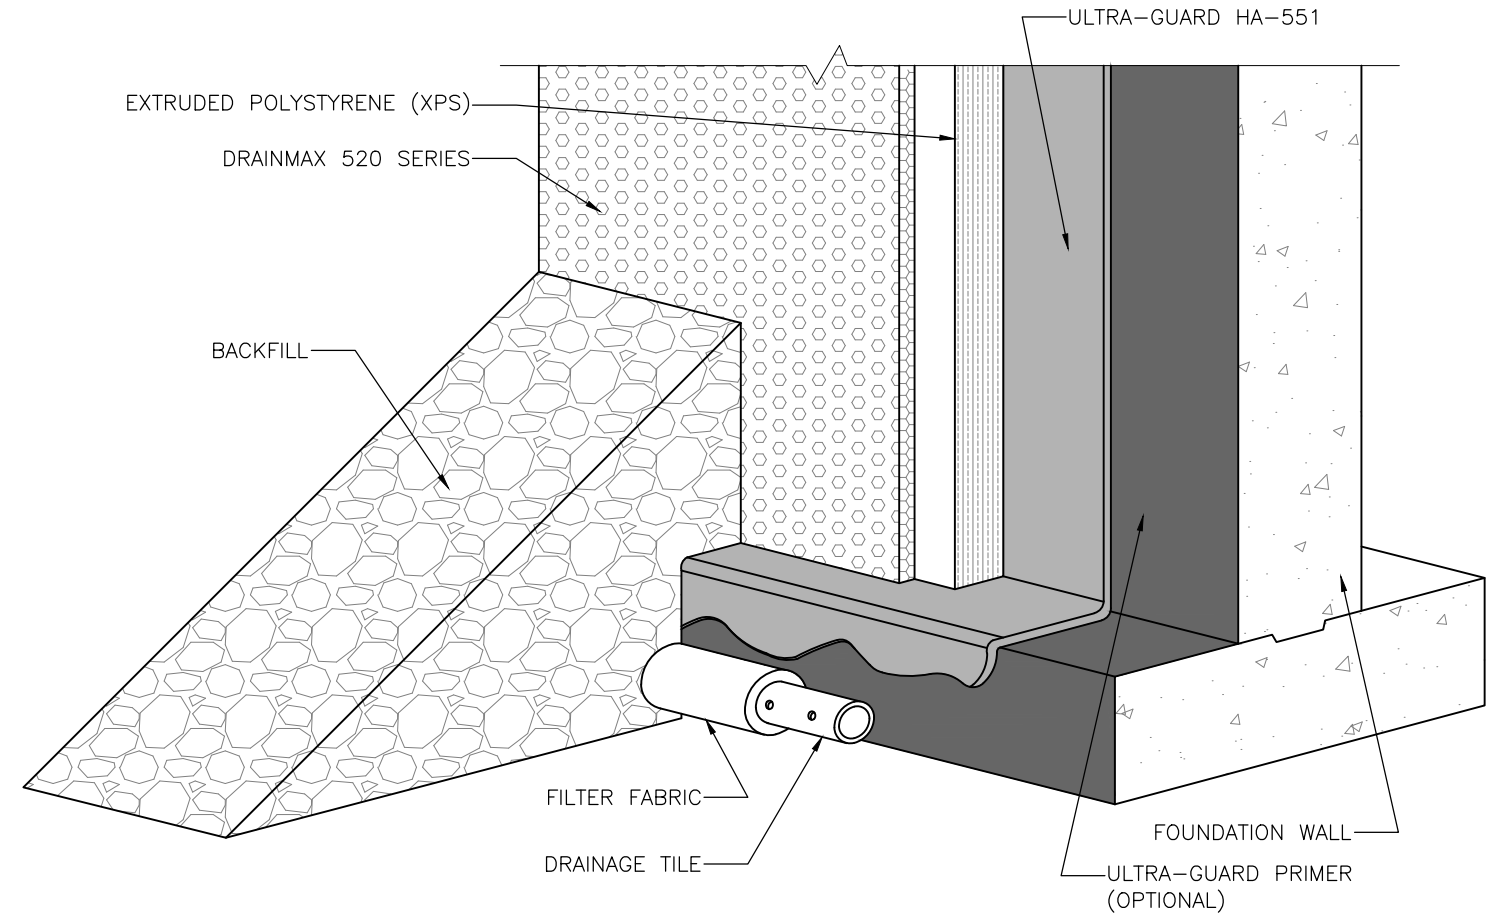

DRAWINGS ON 8 1/2"x11 TITLE BLOCKS ARE NOT TO SCALE.

ULTRA GUARD HA-551 WATERPROOFING SYSTEM

XPS OPTION 2



DETAIL ID:		HA-XPS2	
REPRESENTATIVE:			
DATE:		SHT:	OF