


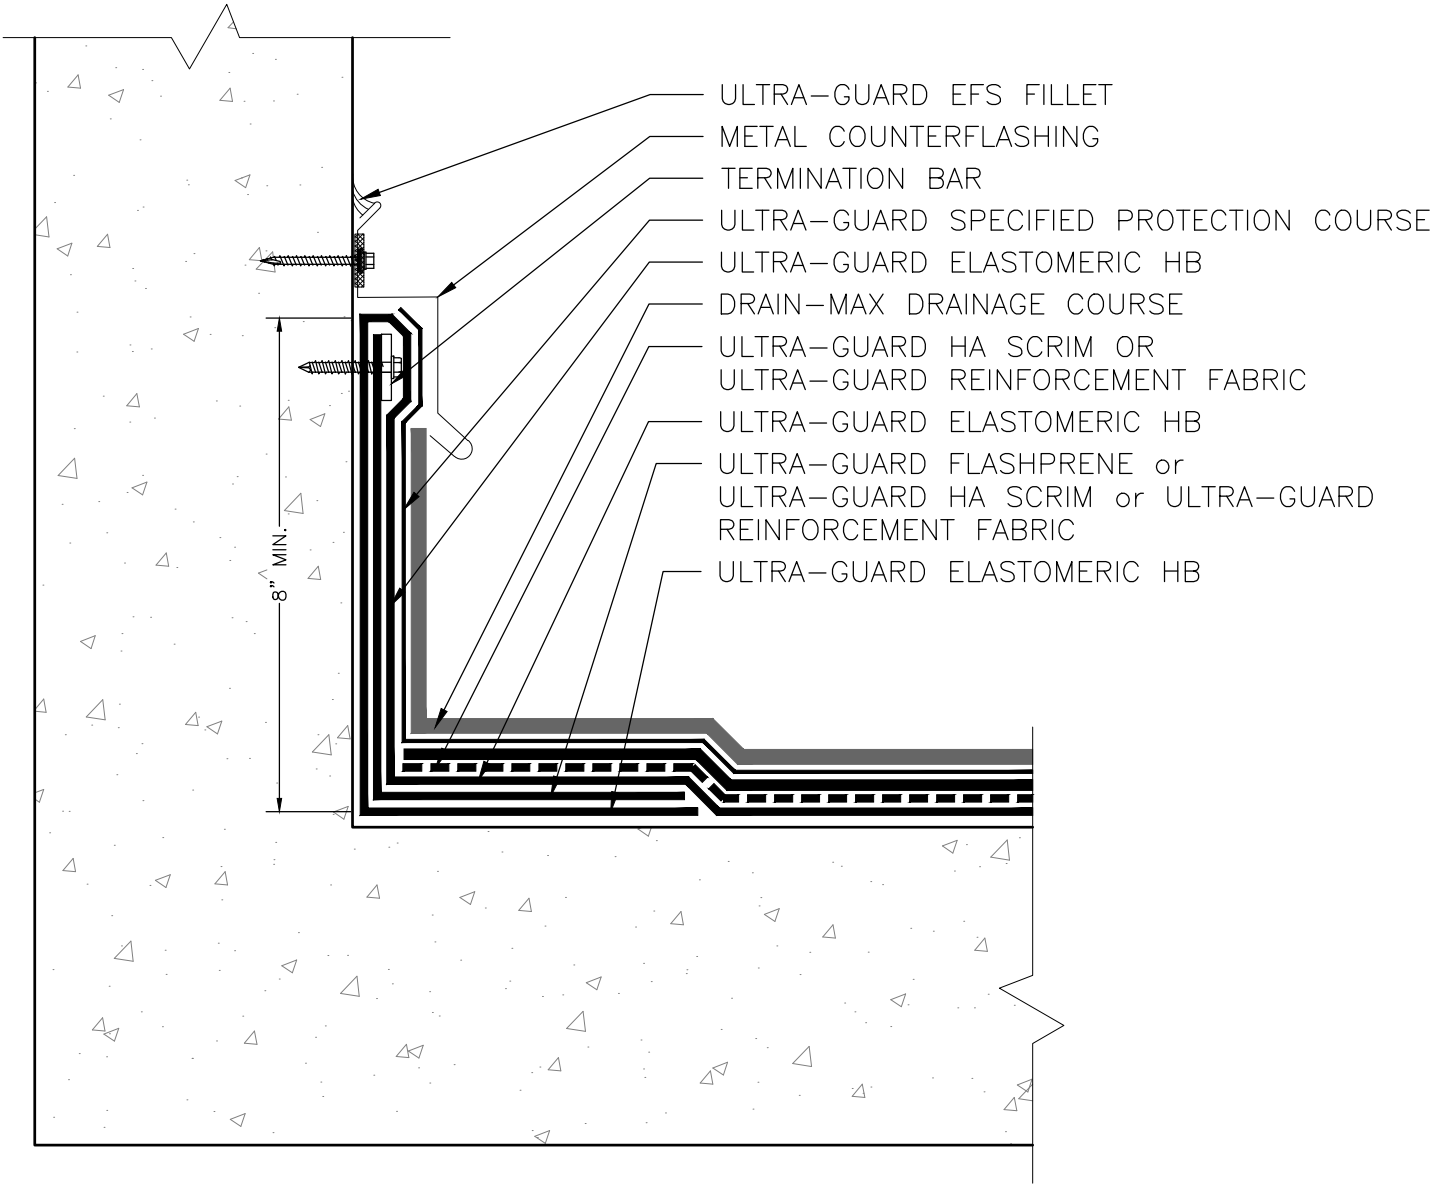

- NOTES:
1. TERMINATION OF SHEET FLASHING ON WALL SHALL BE BELOW
FINISH COURSE OR PROTECT WITH METAL COUNTERFLASHING.

DRAWINGS ON 8 1/2"x11 TITLE BLOCKS ARE NOT TO SCALE.

ULTRA-GUARD ELASTOMERIC HB			
FLASHING TERMINATION			
		DETAIL ID: HB-06d	
		REPRESENTATIVE:	
		DATE:	SHT: OF