


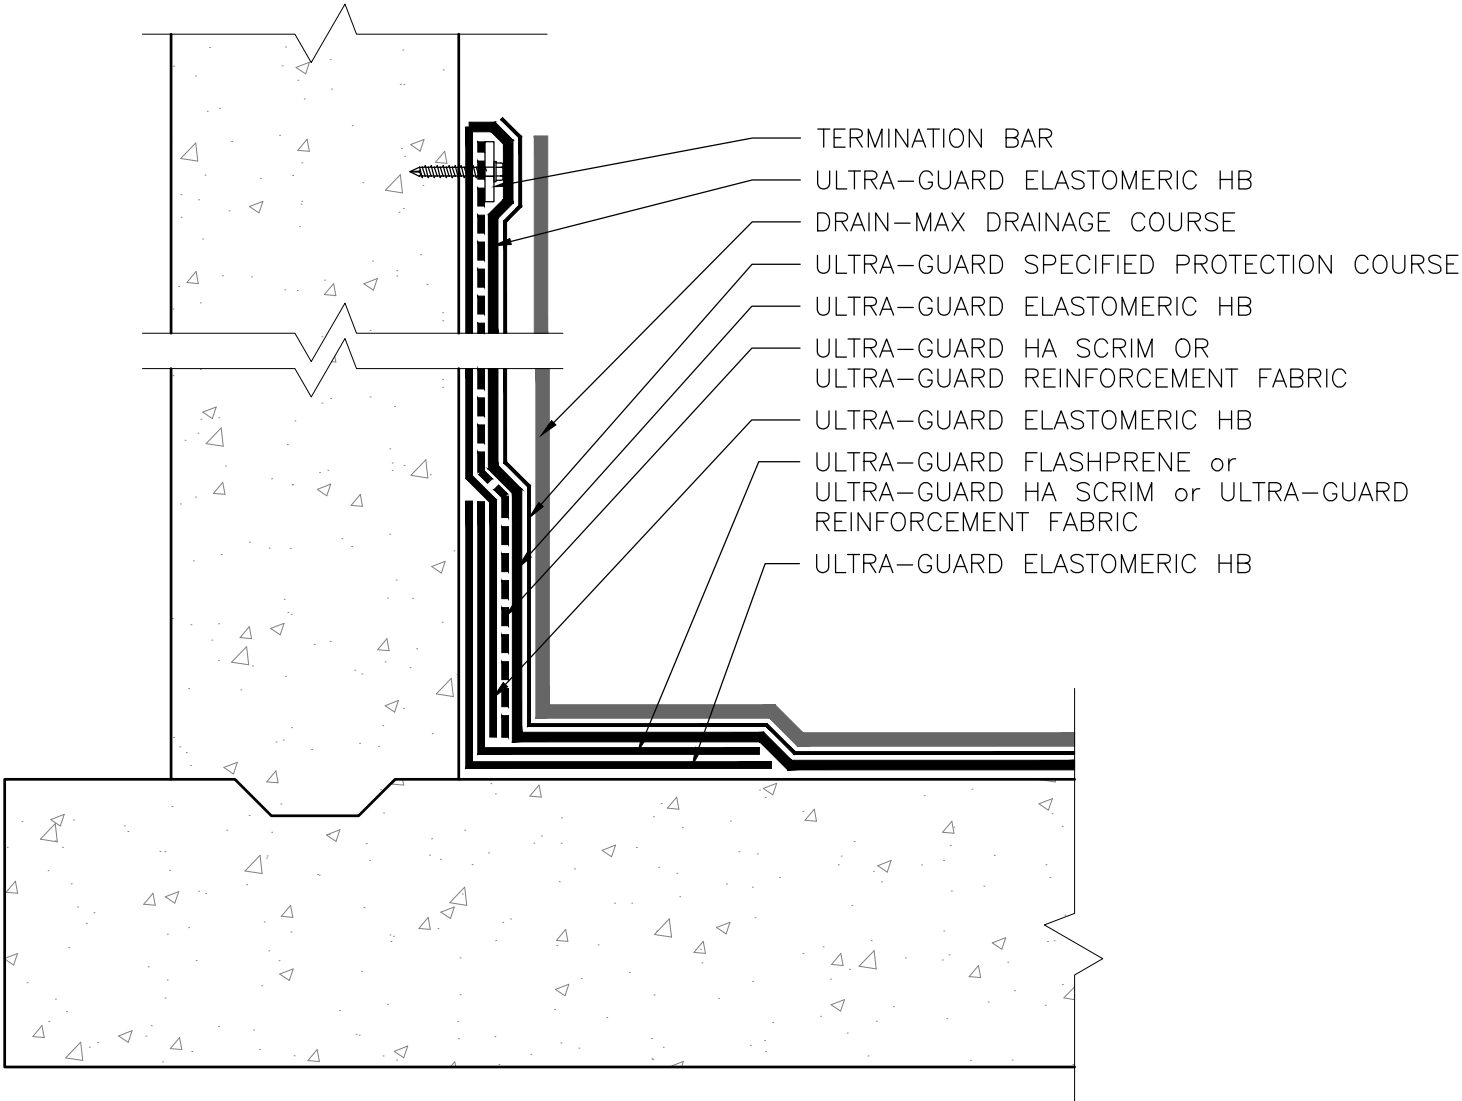

DRAWINGS ON 8 1/2"x11 TITLE BLOCKS ARE NOT TO SCALE.

ULTRA-GUARD ELASTOMERIC HB			
FOUNDATION WALL/FOOTING TERMINATION			
	DETAIL ID:		HB-05a
	REPRESENTATIVE:		
	DATE:	SHT:	OF