


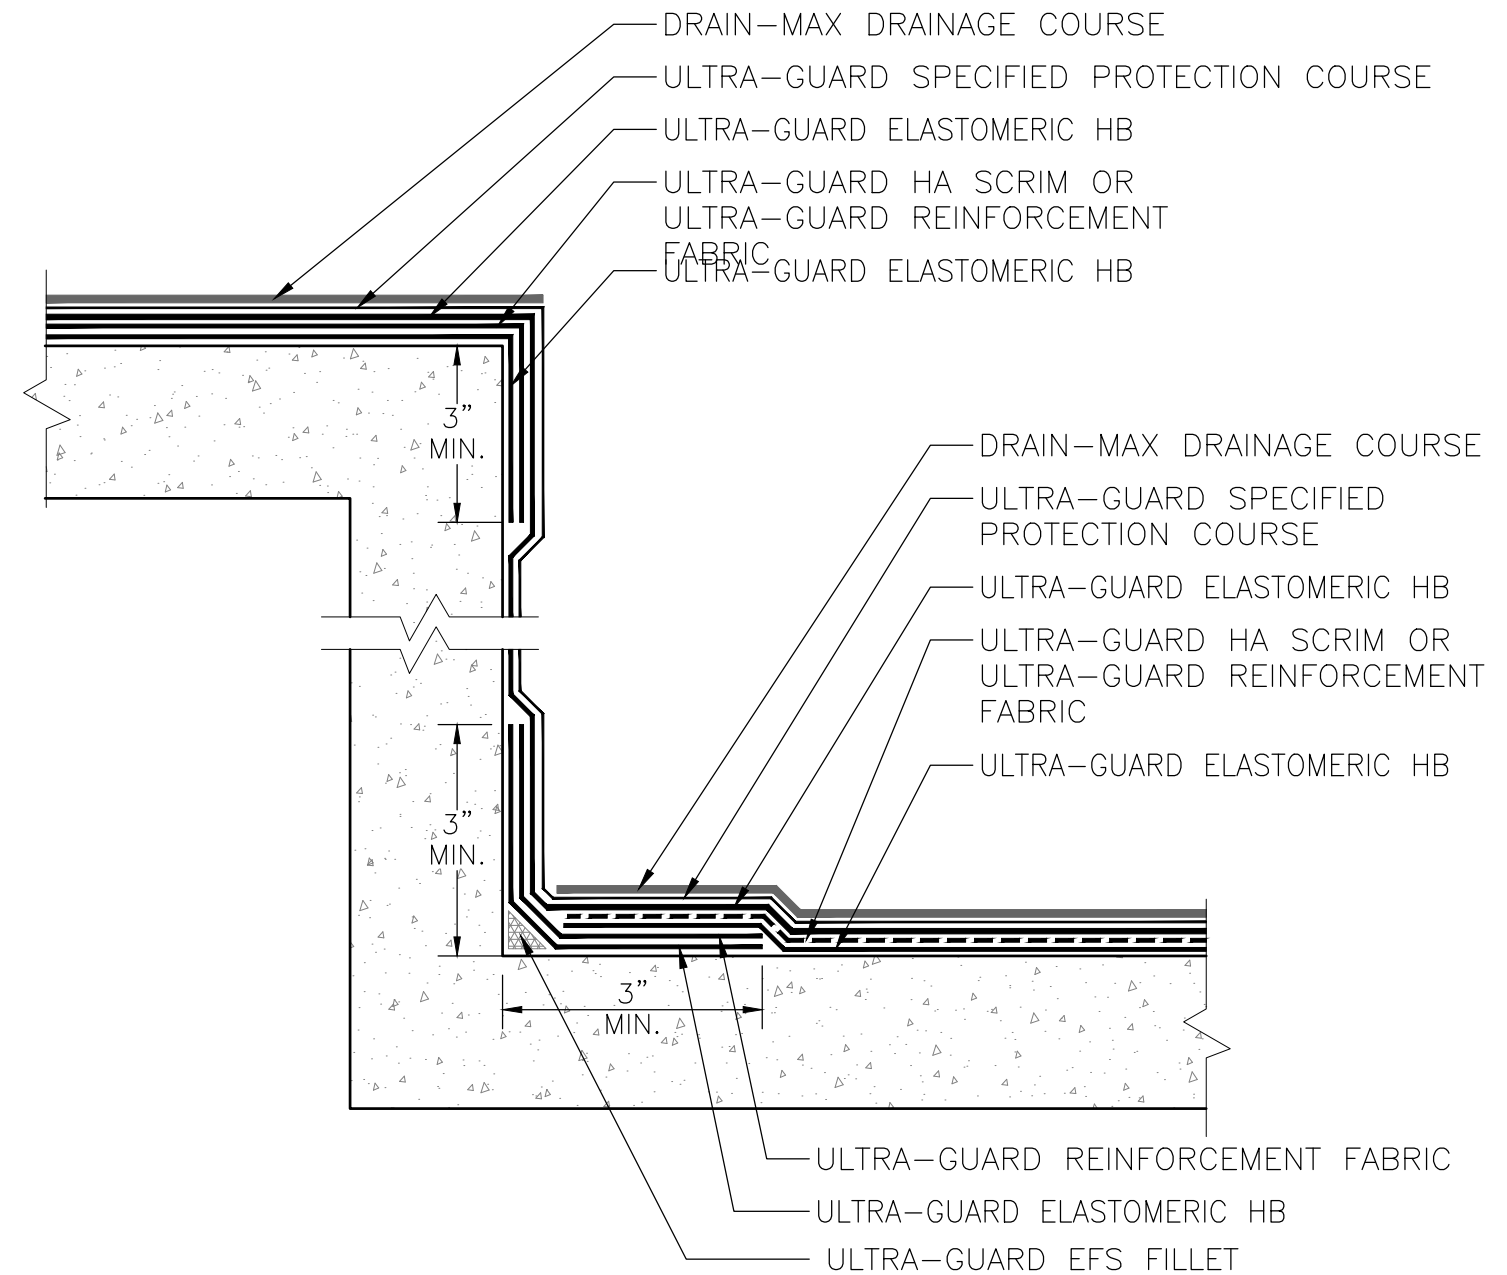

DRAWINGS ON 8 1/2"x11 TITLE BLOCKS ARE NOT TO SCALE.

ULTRA-GUARD ELASTOMERIC HB

SUBSTRATE TRANSITION



DETAIL ID:		HB-19a	
REPRESENTATIVE:			
DATE:		SHT:	OF