


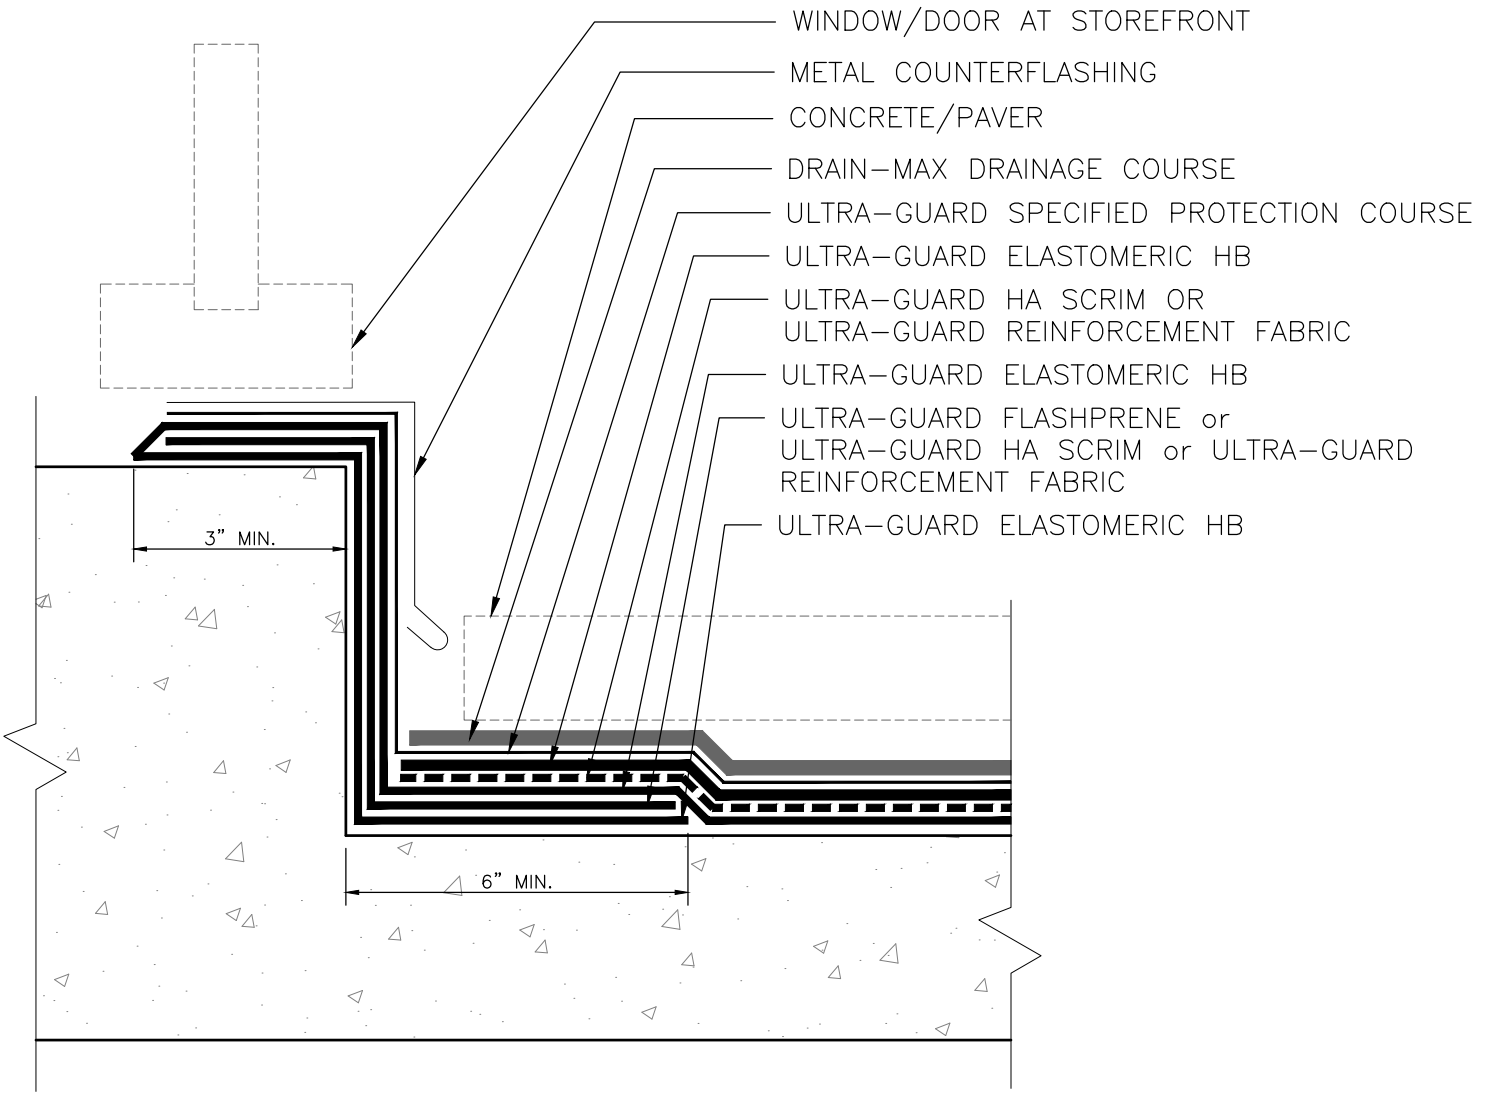

DRAWINGS ON 8 1/2"x11 TITLE BLOCKS ARE NOT TO SCALE.

ULTRA-GUARD ELASTOMERIC HB			
WINDOW/DOOR FLASHING			
	DETAIL ID:		HB-11a
	REPRESENTATIVE:		
	DATE:	SHT:	OF