



- NOTES:
- 1. SYSTEM DETAIL SHOWN AS TYPICAL APPLICATION FOR AN INSULATED CONCRETE PLAZA DECK.
 - 2. APPLICATION OF TEOBLOC SA BEGINS IN THE DRAIN AND PROCEEDS TOWARD THE HIGH POINT IN A SINGLE FASHION.
 - 3. DRAINAGE MAY BE FACILITATED BY USING DRAINAGE TYPE POLYSTYRENE INSULATION. ON NON-INSULATED ASSEMBLIEDS, A GEOCOMPOSITE DRAINAGE BOARD MAY BE USED.

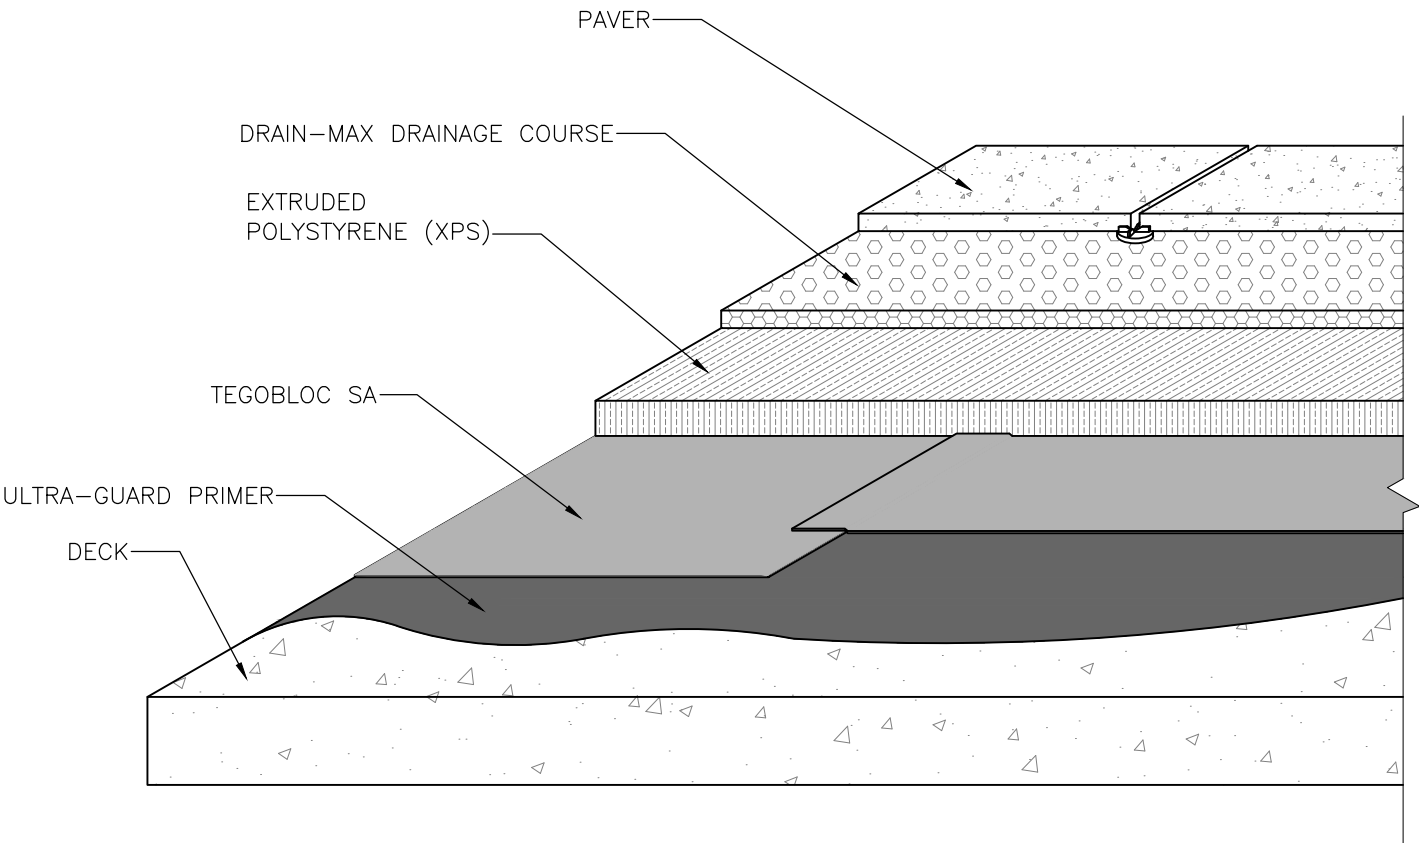

DRAWINGS ON 8 1/2"x11 TITLE BLOCKS ARE NOT TO SCALE.

TegoBloc SA			
CONCRETE PLAZA DECK APPLICATIONS			
	DETAIL ID:		SA-02
	REPRESENTATIVE:		
	DATE:	SHT:	OF