


- NOTES:
- 1. TEOBLOC SA IS EXTENDED 12” BELOW THE DECK-TO-WALL JOINT.
 - 2. (2) TWO PLIES OF TEOBLOC SA ARE USED AT ALL 90 DEGREE CHANGES IN PLANE.

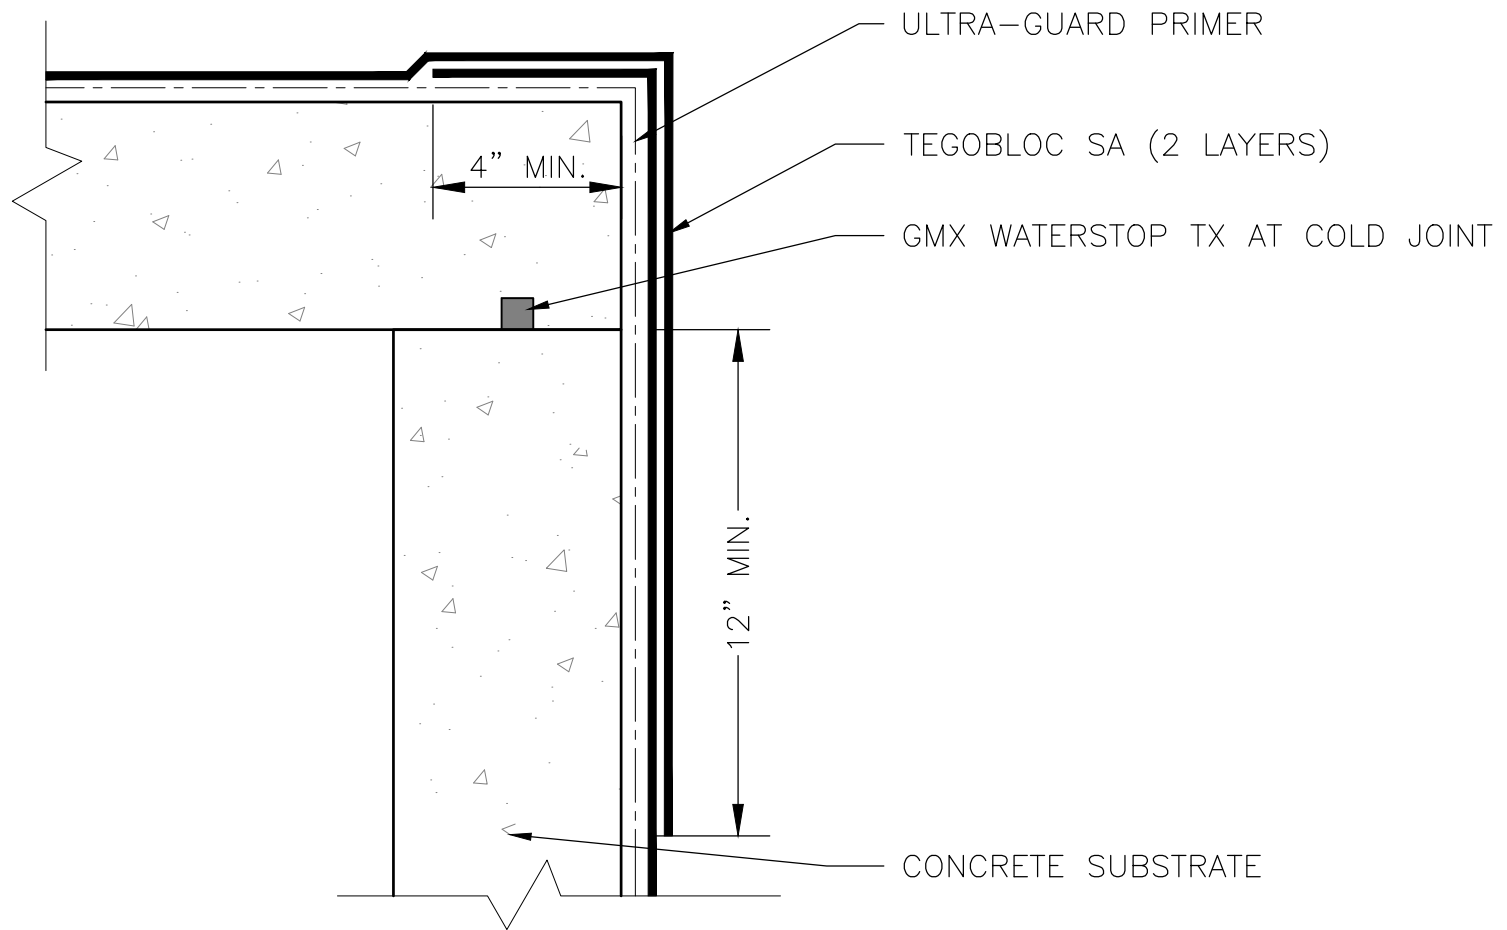

DRAWINGS ON 8 1/2"x11 TITLE BLOCKS ARE NOT TO SCALE.

TegoBloc SA			
DECK/WALL DOWNTURN DETAIL			
	DETAIL ID:		SA-07
	REPRESENTATIVE:		
	DATE:	SHT:	OF