



- NOTES:
- 1. DETAIL APPLICABLE TO CONDITIONS WHERE THE BOTTOM OF THE INTERIOR FLOOR SLAB IS RAISED A MINIMUM OF 6" ABOVE THE TOP OF FOOTING AS SHOWN.
  - 2. TERMINATIONS IN THE MEMBRANE ARE SEALED USING ULTRA-GUARD EFS.

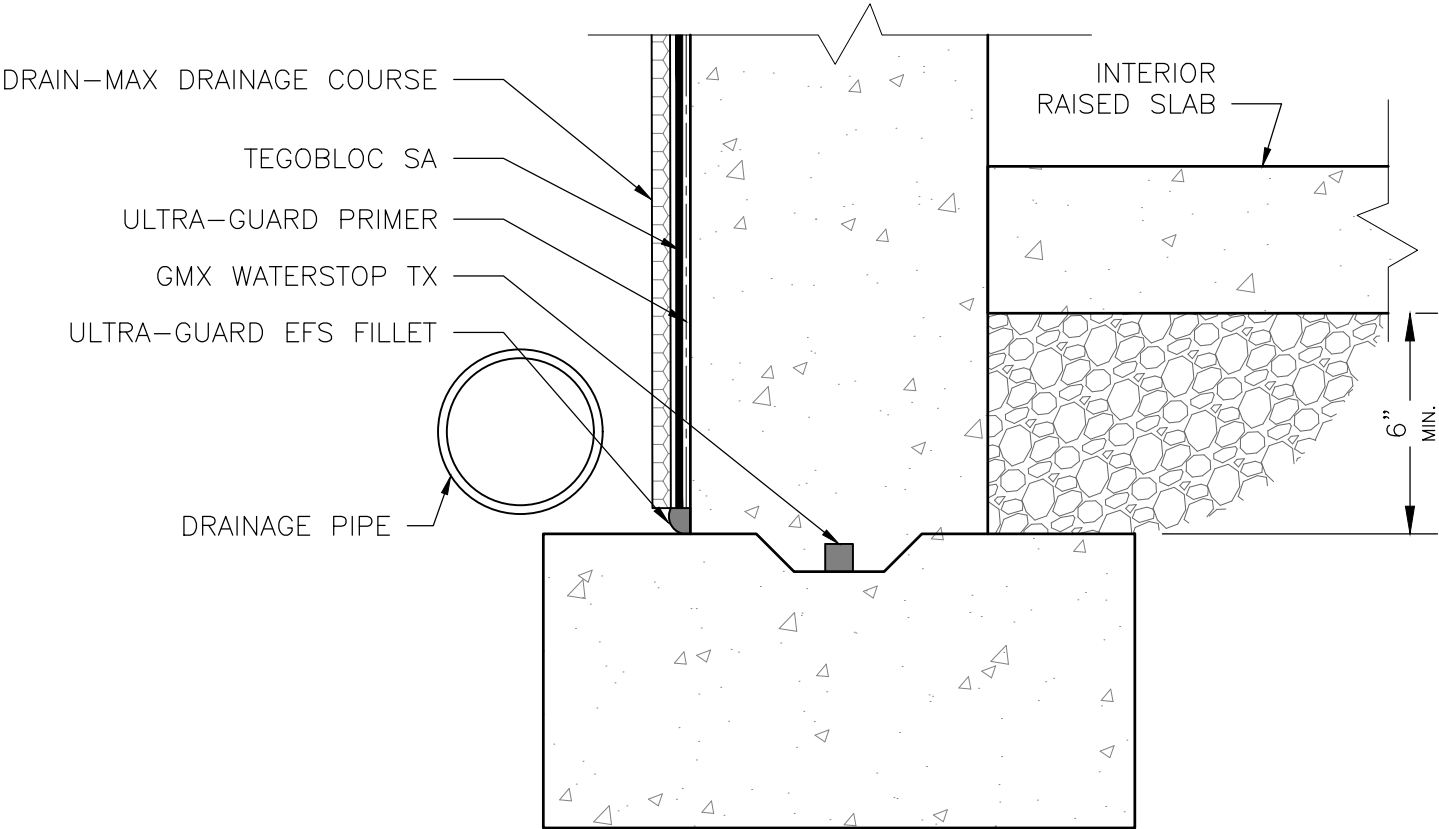

DRAWINGS ON 8 1/2"x11 TITLE BLOCKS ARE NOT TO SCALE.

|   |                 |      |       |
|---|-----------------|------|-------|
| TegoBloc SA   |                 |      |       |
| RAISED SLAB DETAIL  |                 |      |       |
|  | DETAIL ID:      |      | SA-06 |
|   | REPRESENTATIVE: |      |       |
|   | DATE:           | SHT: | OF    |