


NOTES:
1. SYSTEM DETAIL SHOWN AS TYPICAL APPLICATION FOR A CONCRETE FOUNDATION WALL AND DECK.

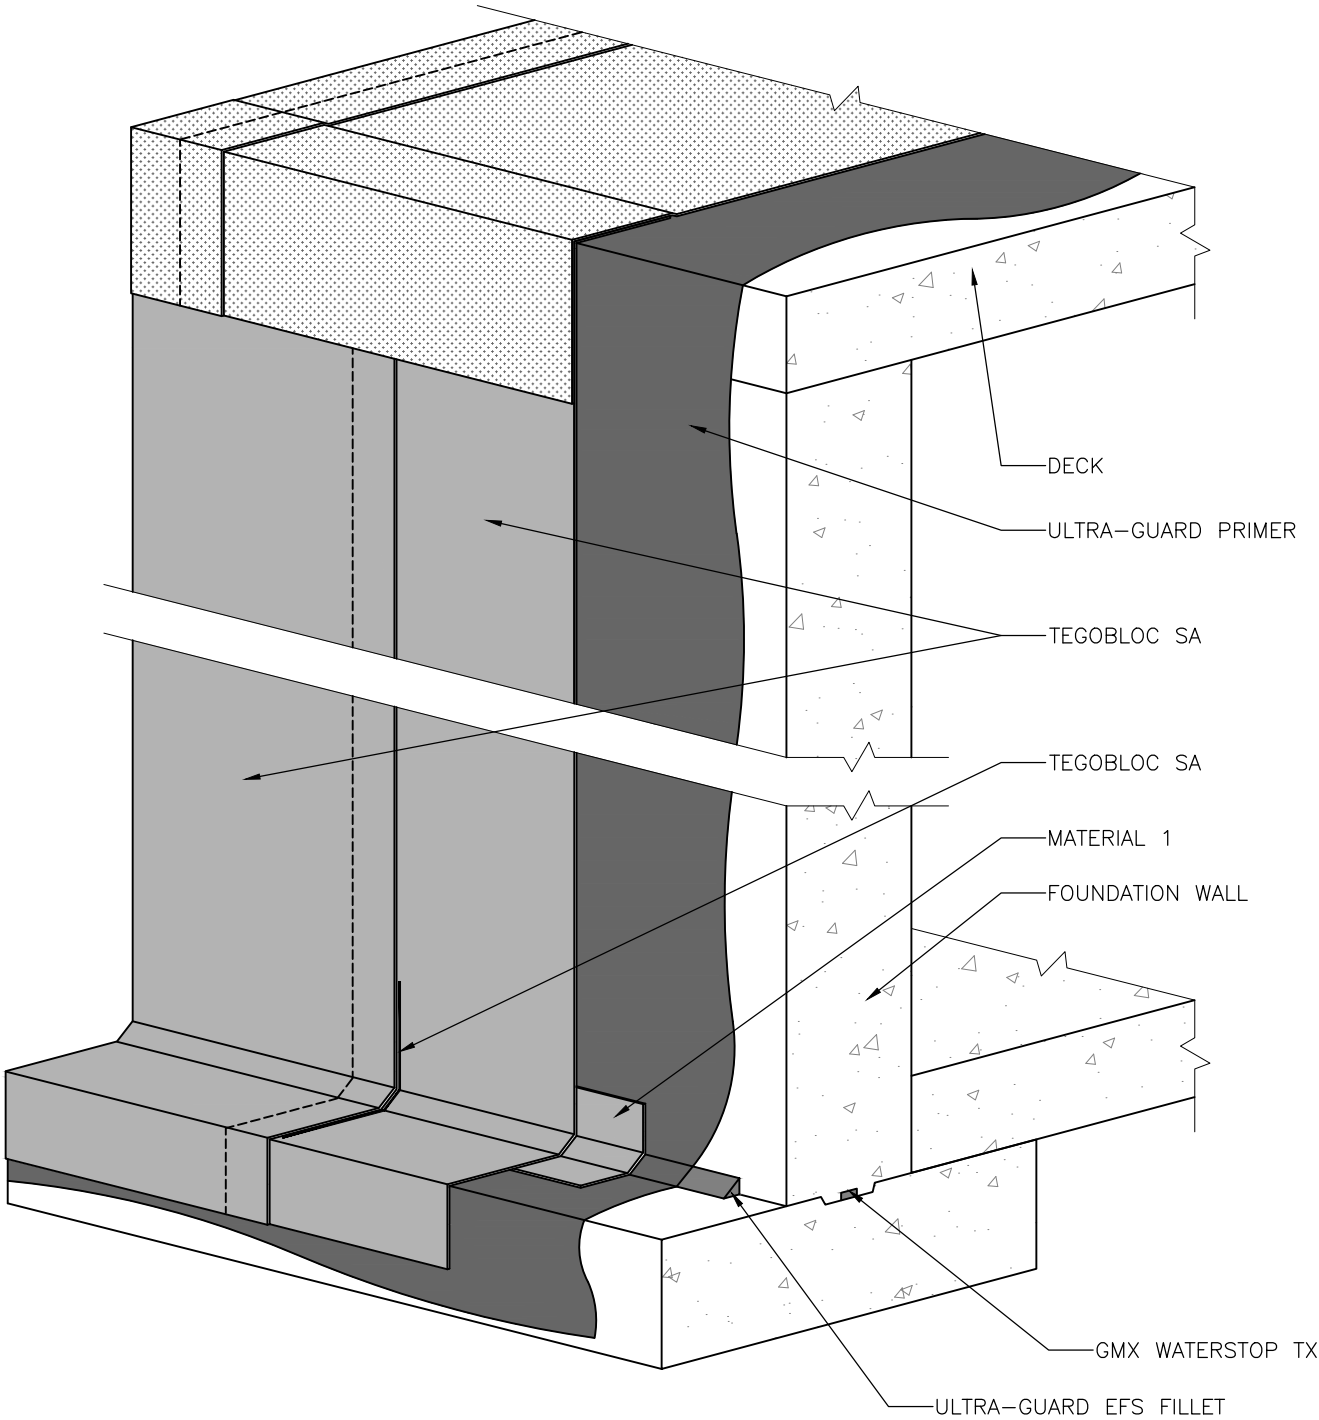

DRAWINGS ON 8 1/2"x11 TITLE BLOCKS ARE NOT TO SCALE.

TegoBloc SA			
FOUNDATION WALL APPLICATIONS			
	DETAIL ID:		SA-01
	REPRESENTATIVE:		
	DATE:	SHT:	OF