


- NOTES:
- 1. A 9" REINFORCING STRIP OF TEOBLOC SA IS APPLIED AT 90 DEGREE CHANGES IN PLANE.
 - 2. TERMINATIONS IN THE MEMBRANE ARE SEALED USING ULTRA-GUARD EFS.

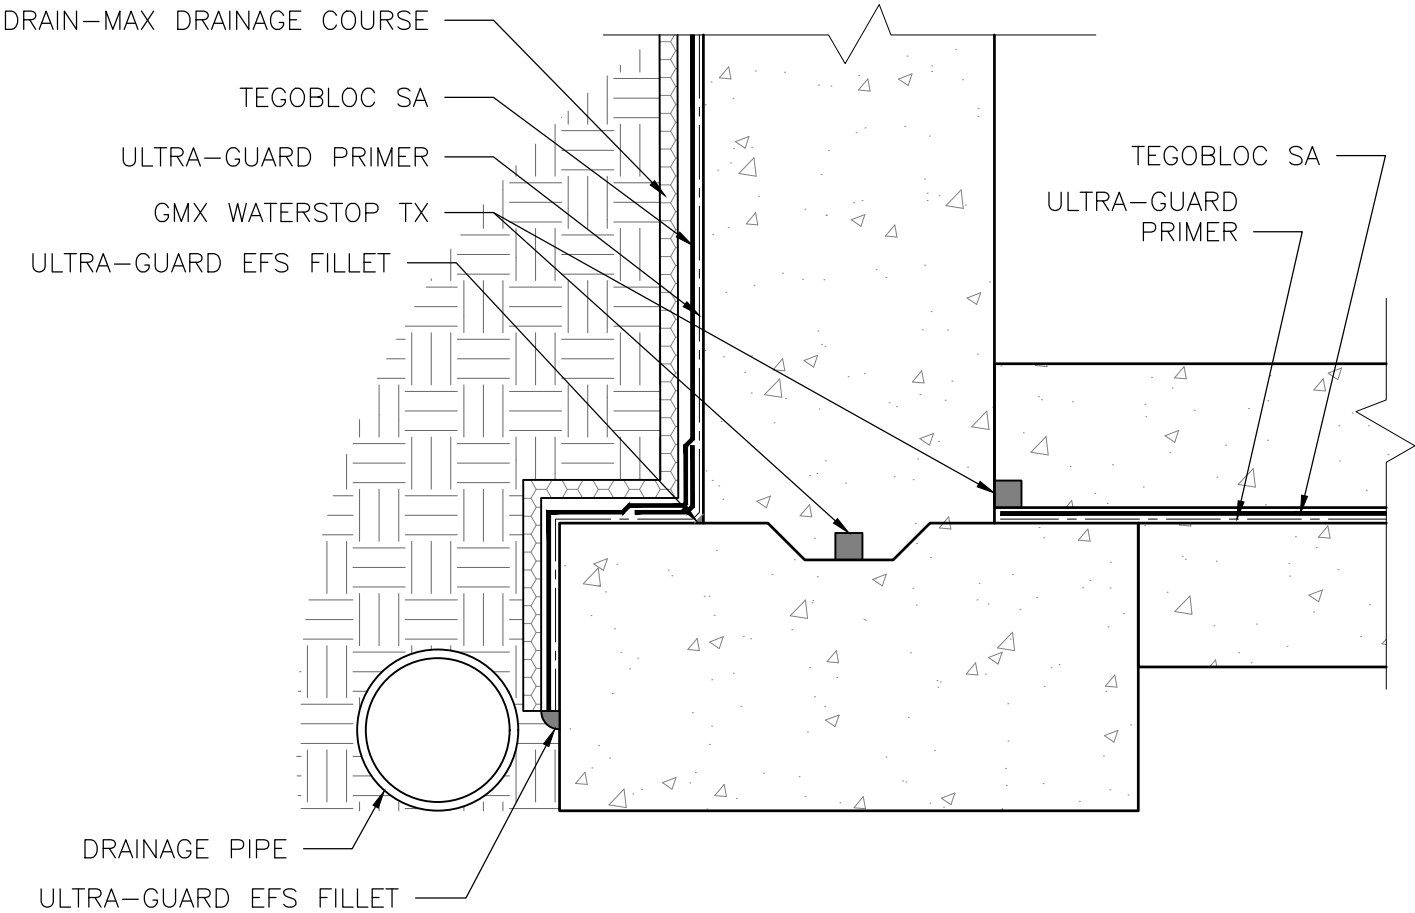

DRAWINGS ON 8 1/2"x11 TITLE BLOCKS ARE NOT TO SCALE.

TegoBloc SA			
FOUNDATION WALL/FOOTING DETAIL			
GMX	DETAIL ID:		SA-05
	REPRESENTATIVE:		
	DATE:	SHT:	OF