


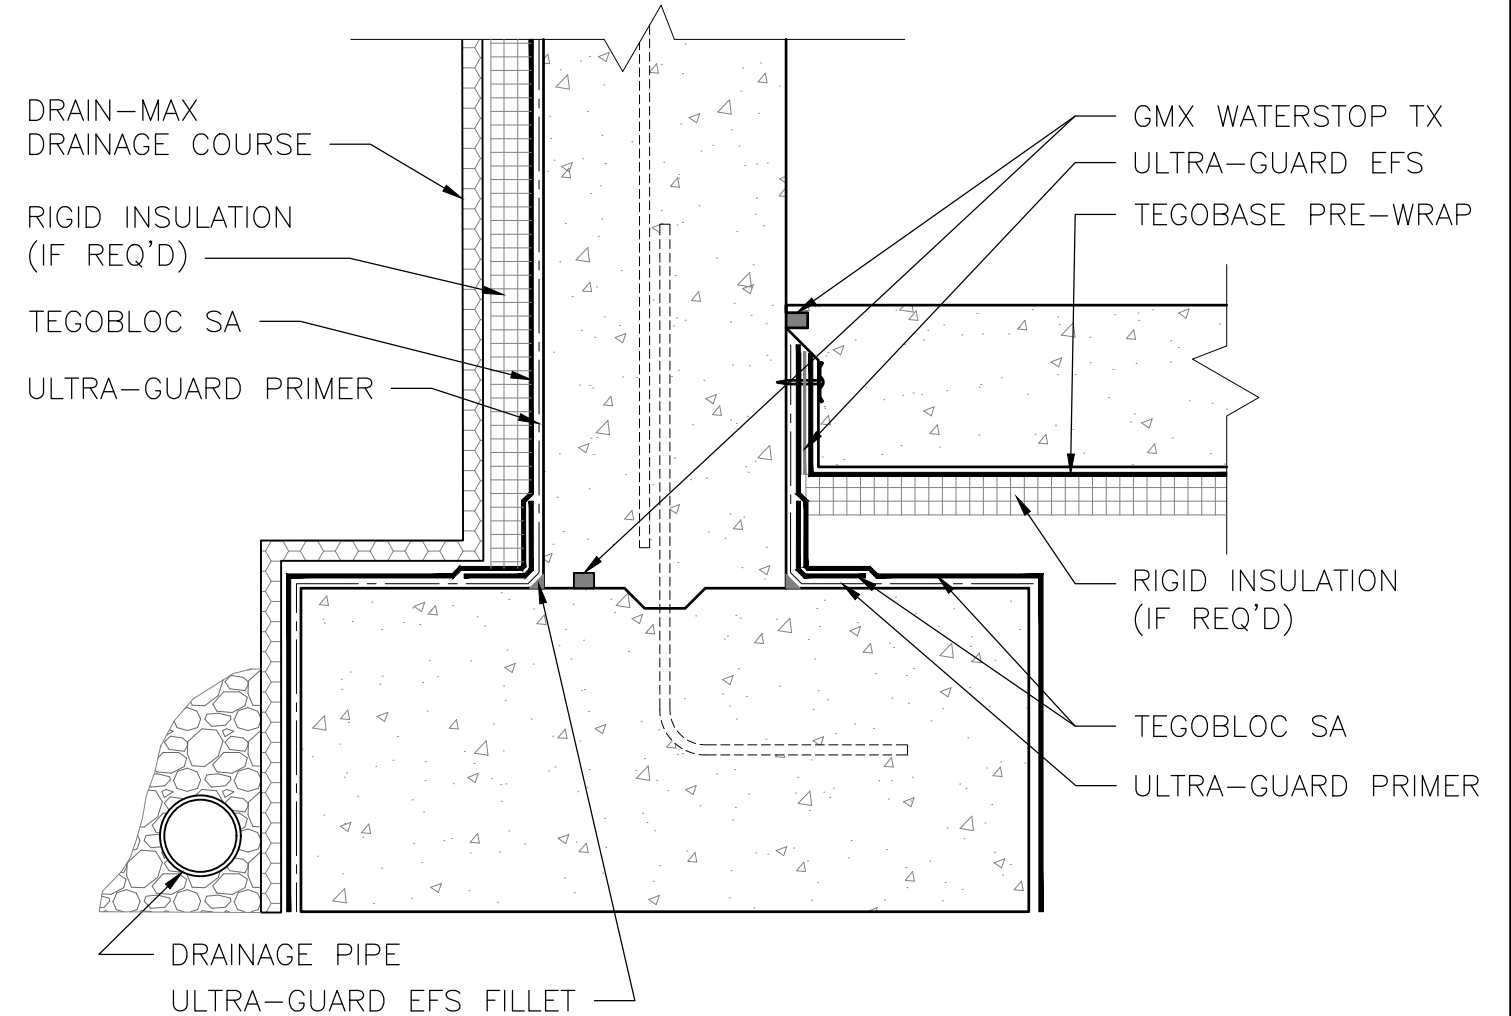

DRAWINGS ON 8 1/2"x11 TITLE BLOCKS ARE NOT TO SCALE.

TegoBase Pre-Wrap

FOUNDATION BASE - ABOVE FOOTING (BELOW WATER TABLE)



DETAIL ID:		PW016	
REPRESENTATIVE:			
DATE:		SHT:	OF