


- DRAIN-MAX DRAINAGE COURSE
- ULTRA-GUARD SPECIFIED PROTECTION COURSE
- ULTRA-GUARD ELASTOMERIC HB
- ULTRA-GUARD HA SCRIM or ULTRA-GUARD REINFORCEMENT FABRIC
- ULTRA-GUARD ELASTOMERIC HB
- ULTRA-GUARD FLASHPRENE or ULTRA-GUARD HA SCRIM or ULTRA-GUARD REINFORCEMENT FABRIC
- ULTRA-GUARD ELASTOMERIC HB

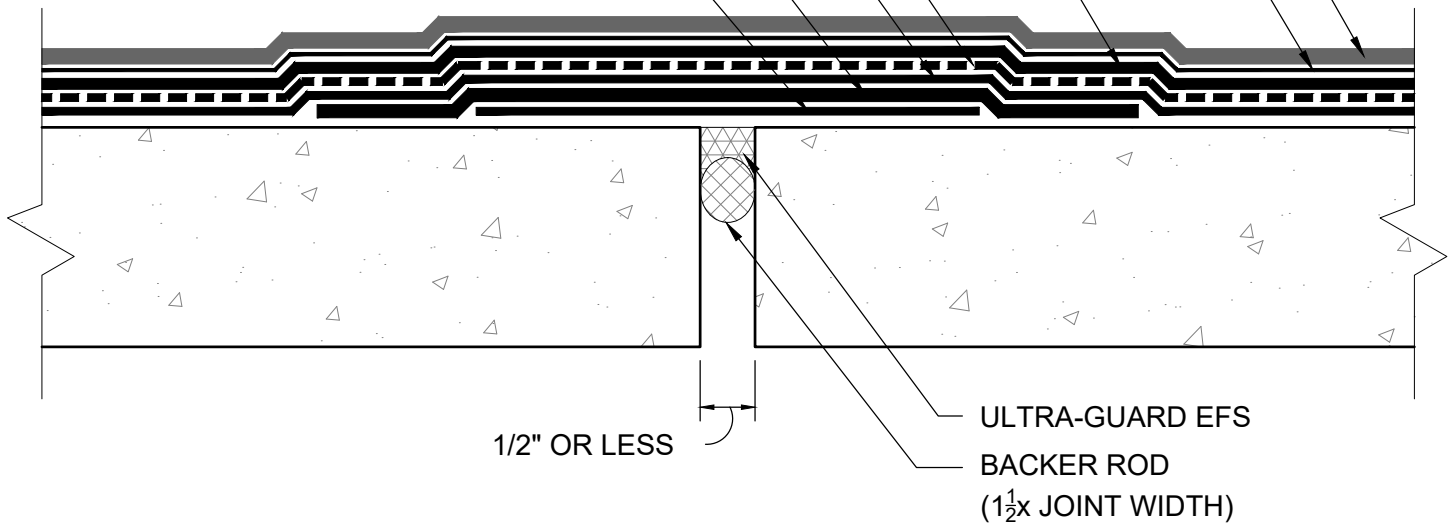

DRAWINGS ON 8¹/₂"x11 TITLE BLOCKS ARE NOT TO SCALE.

ULTRA-GUARD ELASTOMERIC HB

EXPANSION JOINTS LESS THAN 1/2" WIDE



DETAIL ID: **HB-04c**

REPRESENTATIVE:

DATE: SHT: OF