


NOTES:

1. SYSTEM DETAIL SHOWN AS TYPICAL APPLICATION FOR AN INSULATED CONCRETE PLAZA DECK.
2. APPLICATION OF TEGOBLOC SA BEGINS IN THE DRAIN AND PROCEEDS TOWARD THE HIGH POINT IN A SINGLE FASHION.
3. DRAINAGE MAY BE FACILITATED BY USING DRAINAGE TYPE POLYSTYRENE INSULATION. ON NON-INSULATED ASSEMBLIES, A GEOCOMPOSITE DRAINAGE BOARD MAY BE USED.

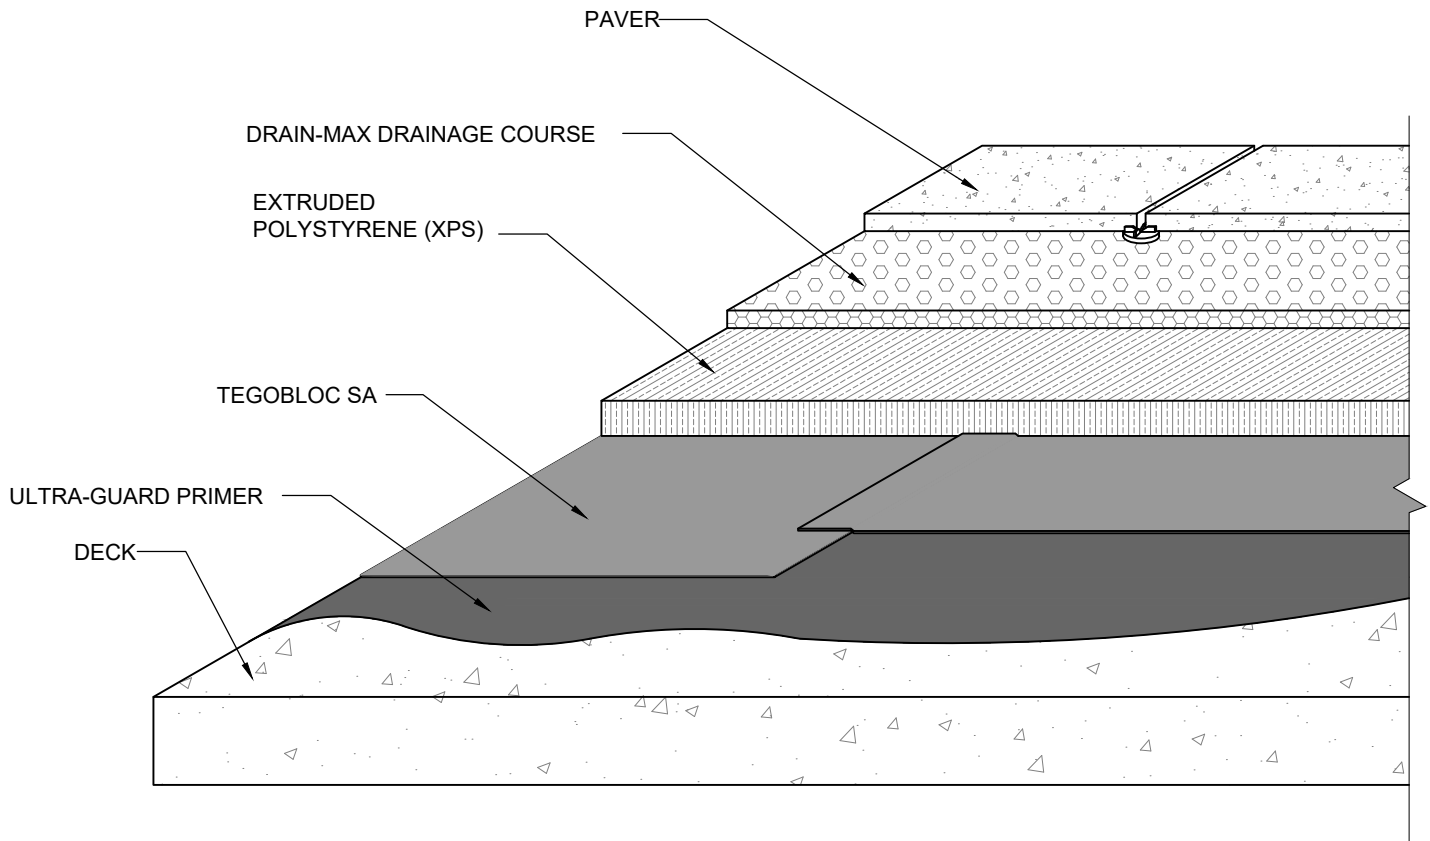

DRAWINGS ON 8 $\frac{1}{2}$ "x11 TITLE BLOCKS ARE NOT TO SCALE.

TegoBloc SA

CONCRETE PLAZA DECK APPLICATIONS



DETAIL ID:		SA-02	
REPRESENTATIVE:			
DATE:	SHT:	OF	