


**NOTES:**

1. TEGOBLOC SA IS EXTENDED 12" BELOW THE DECK-TO-WALL JOINT.
2. (2) TWO PLYS OF TEGOBLOC SA ARE USED AT ALL 90 DEGREE CHANGES IN PLANE.

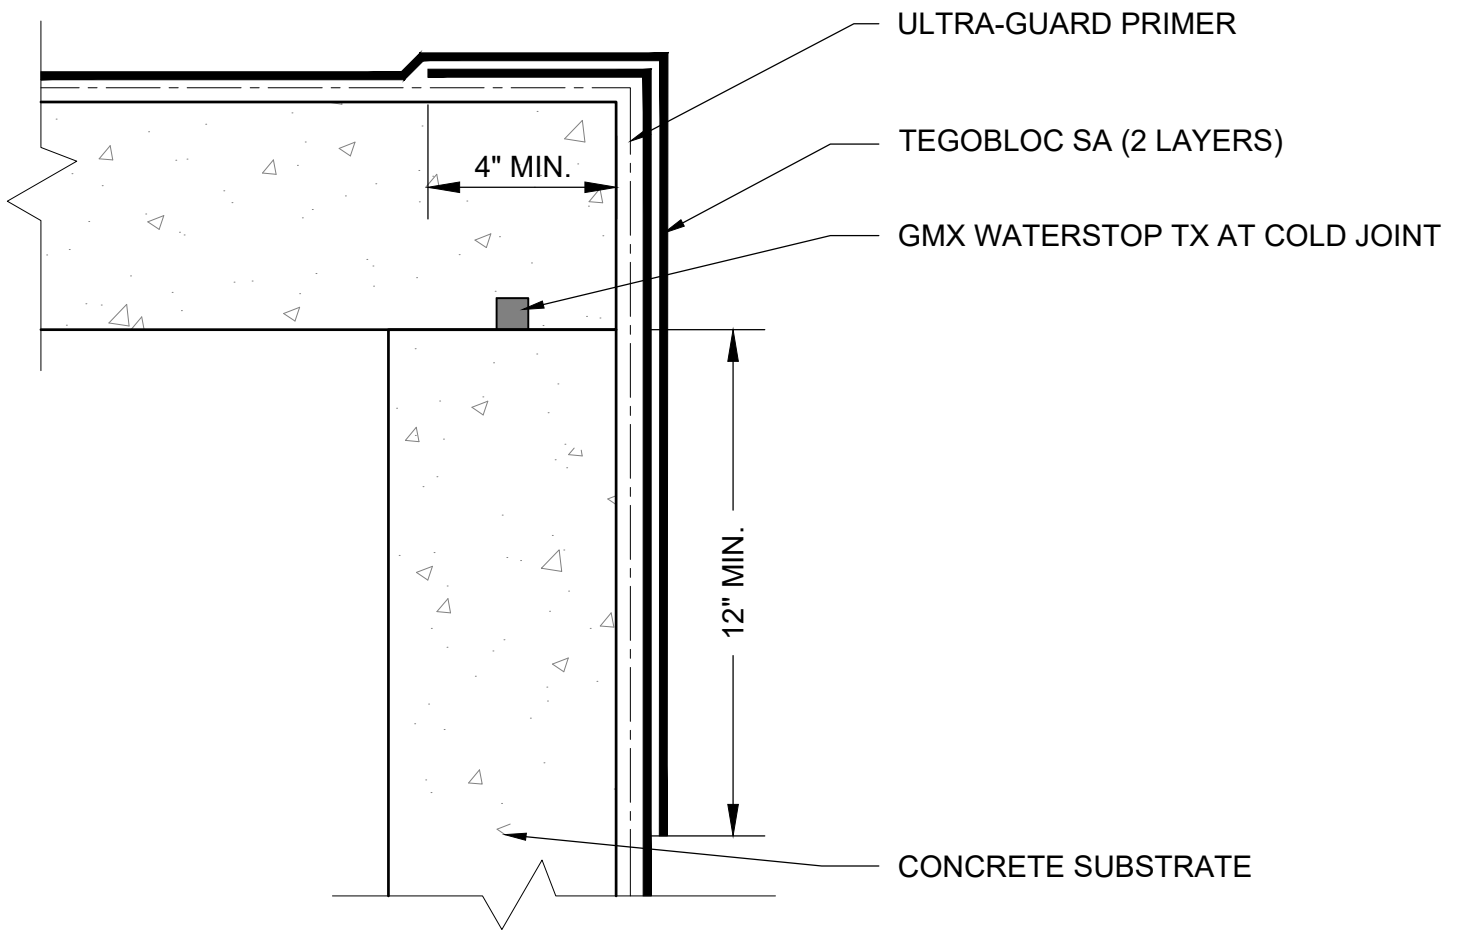

DRAWINGS ON 8<sup>1</sup>/<sub>2</sub>"x11 TITLE BLOCKS ARE NOT TO SCALE.

**TegoBloc SA**

**DECK/WALL DOWNTURN DETAIL**



DETAIL ID:		SA-07	
REPRESENTATIVE:			
DATE:	SHT:	OF	