


NOTES:

1. DETAIL APPLICABLE TO CONDITIONS WHERE THE BOTTOM OF THE INTERIOR FLOOR SLAB IS RAISED A MINIMUM OF 6" ABOVE THE TOP OF FOOTING AS SHOWN.
2. TERMINATIONS IN THE MEMBRANE ARE SEALED USING ULTRA-GUARD EFS.

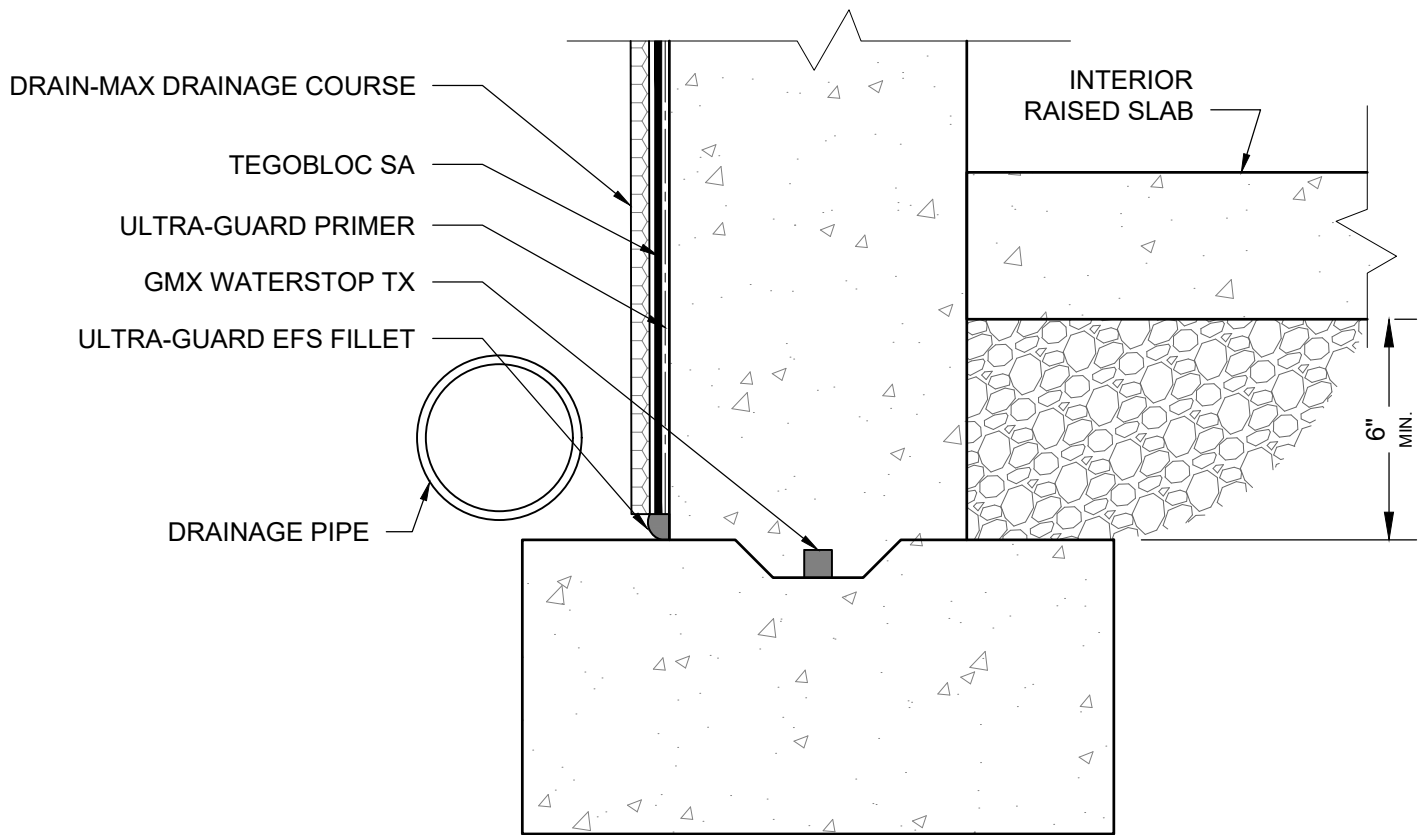

DRAWINGS ON 8¹/₂"x11 TITLE BLOCKS ARE NOT TO SCALE.

TegoBloc SA

RAISED SLAB DETAIL



DETAIL ID:		SA-06	
REPRESENTATIVE:			
DATE:	SHT:	OF	