


NOTES:

- 1. SYSTEM DETAIL SHOWN AS TYPICAL APPLICATION FOR A CONCRETE FOUNDATION WALL AND DECK.

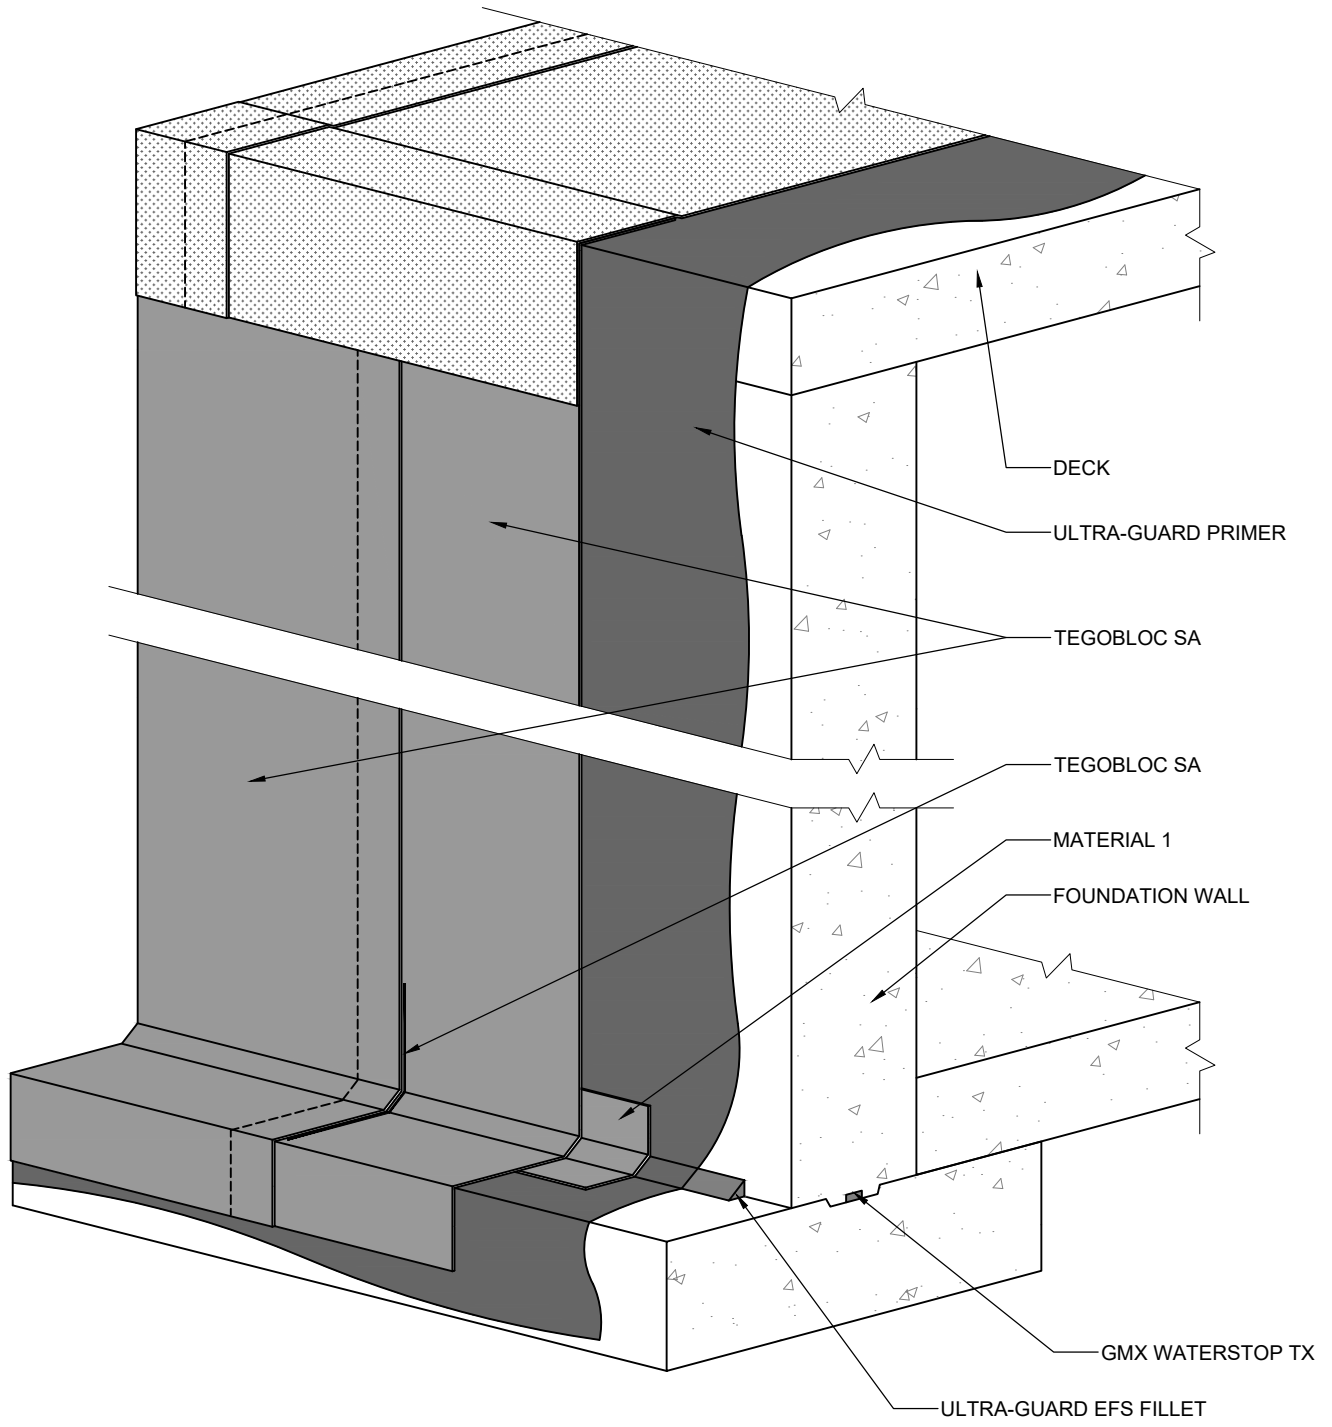

DRAWINGS ON 8 1/2"x11 TITLE BLOCKS ARE NOT TO SCALE.

TegoBloc SA

FOUNDATION WALL APPLICATIONS



DETAIL ID:		SA-01	
REPRESENTATIVE:			
DATE:	SHT:	OF	