


NOTES:

1. A 9" REINFORCING STRIP OF TEGOBLOC SA IS APPLIED AT 90 DEGREE CHANGES IN PLANE.
2. TERMINATIONS IN THE MEMBRANE ARE SEALED USING ULTRA-GUARD EFS.

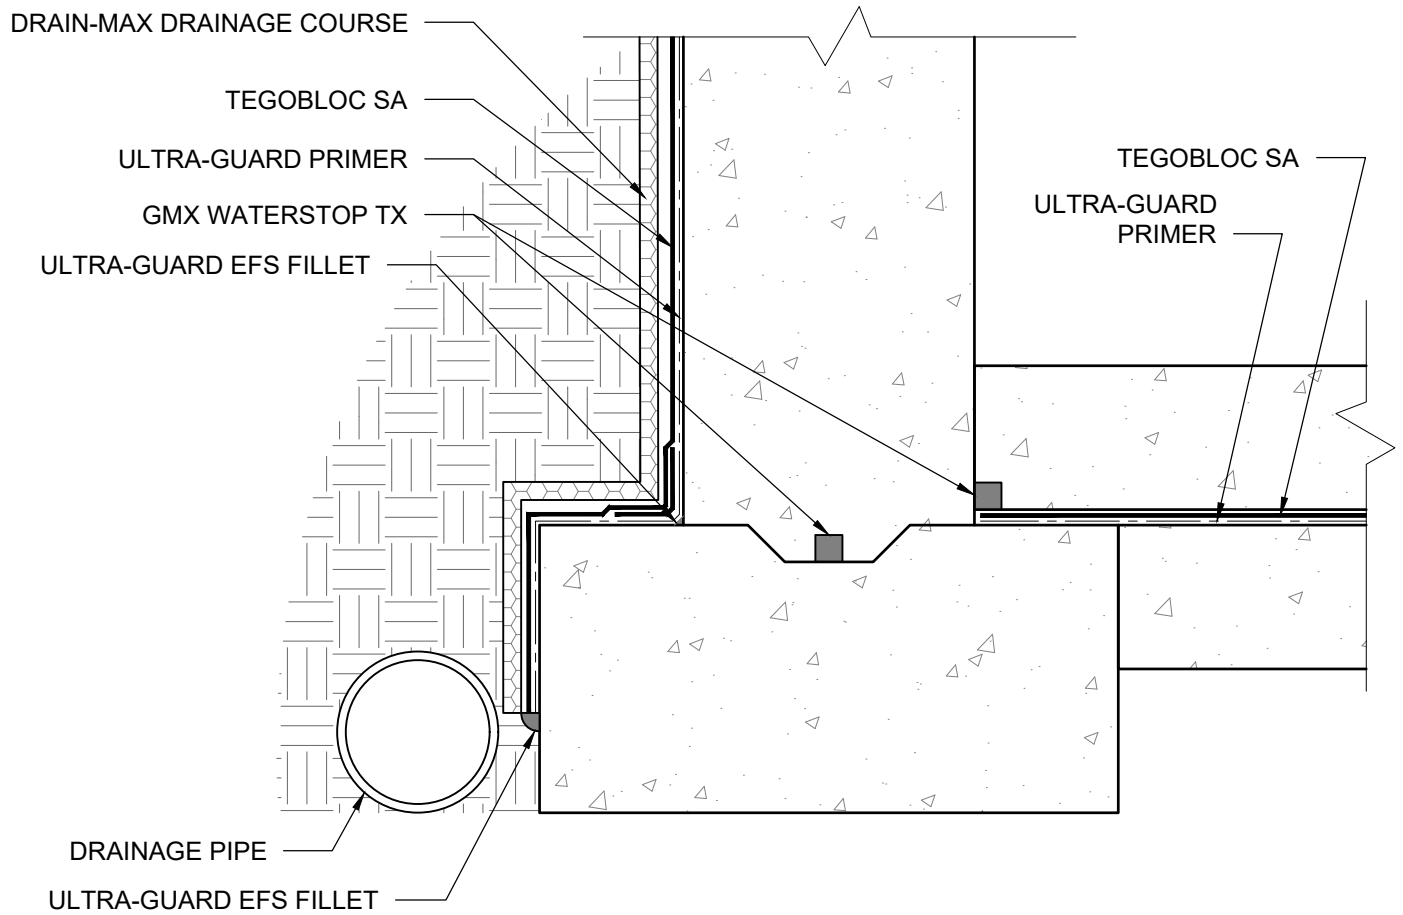

DRAWINGS ON 8¹/₂"x11 TITLE BLOCKS ARE NOT TO SCALE.

TegoBloc SA

FOUNDATION WALL/FOOTING DETAIL



DETAIL ID:	SA-05
REPRESENTATIVE:	
DATE:	SHT: OF